


ACLAND PARK, ROLLESTON - STAGES 8-9 LANDSCAPE WORKS

DRAWING SCHEDULE - REV 7

Date	Sheet	Rev
18/05/2021	2017_30e L 600 Cover Sheet	7
18/05/2021	2017_30e L 601 Layout and Planting Plan - Sheet 1 of 9	4
18/05/2021	2017_30e L 602 Layout and Planting Plan - Sheet 2 of 9	6
18/05/2021	2017_30e L 603 Layout and Planting Plan - Sheet 3 of 9	5
18/05/2021	2017_30e L 604 Layout and Planting Plan - Sheet 4 of 9	6
18/05/2021	2017_30e L 605 Layout and Planting Plan - Sheet 5 of 9	5
18/05/2021	2017_30e L 606 Layout and Planting Plan - Sheet 6 of 9	7
18/05/2021	2017_30e L 607 Layout and Planting Plan - Sheet 7 of 9	5
18/05/2021	2017_30e L 608 Layout and Planting Plan - Sheet 8 of 9	6
18/05/2021	2017_30e L 609 Layout and Planting Plan - Sheet 9 of 9	5
18/05/2021	2017_30e L 650 Landscape Construction Details - Sheet 1 of 3	4
18/05/2021	2017_30e L 651 Landscape Construction Details - Sheet 2 of 3	5
18/05/2021	2017_30e L 652 Landscape Construction Details - Sheet 3 of 3	3

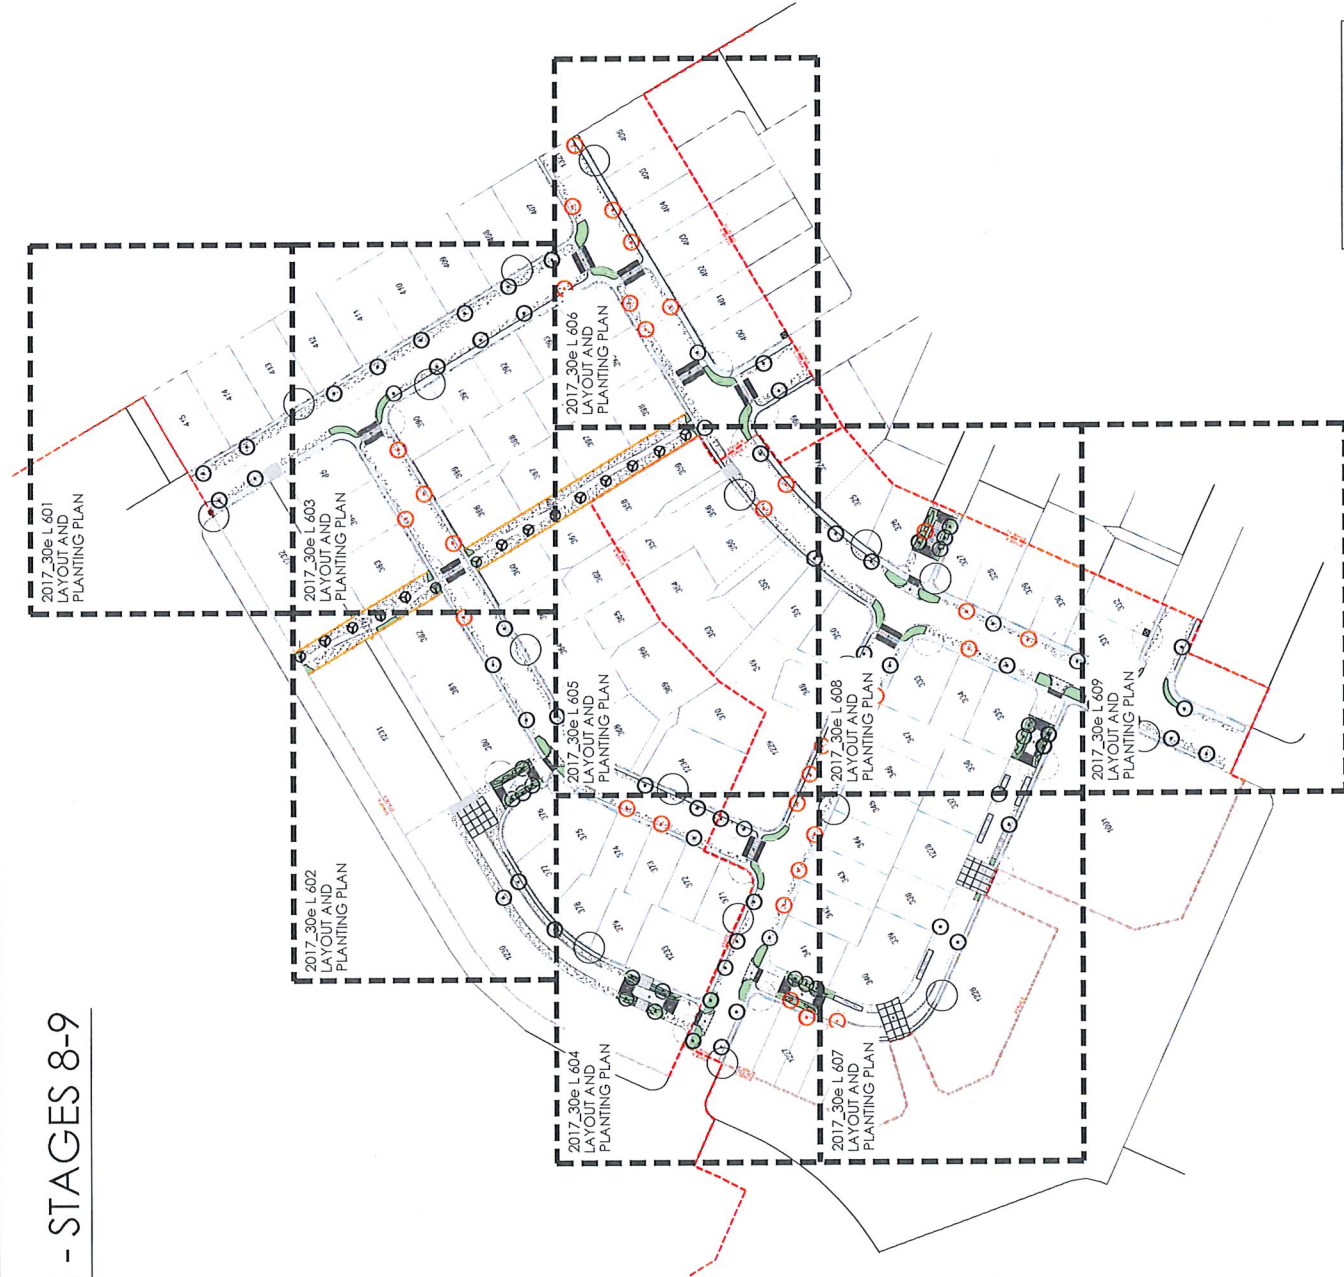

FOR CONSTRUCTION

SITE PLAN - SHEET 1 OF 1
1:1000 W/A1, 1:2000 W/A3

Legend:

revision:

NO.	DATE	DESCRIPTION
1	18/05/2021	ISSUED FOR TENDERS
2	18/05/2021	ISSUED FOR TENDERS
3	18/05/2021	ISSUED FOR TENDERS
4	18/05/2021	ISSUED FOR TENDERS
5	18/05/2021	ISSUED FOR TENDERS
6	18/05/2021	ISSUED FOR TENDERS
7	18/05/2021	ISSUED FOR TENDERS

dcn

DCN URBAN DESIGN LIMITED
LEVEL 3, 200 SPINNEY STREET, ROLLESTON
WWW.DCNURBANDESIGN.COM

Client / Project Name:
ACLAND PARK
ROLLESTON

Drawing Name:
COVER SHEET

Drawing Sheet:
Sheet 1 of 1

Date:
18 FEB 20


Designed by:
DCM/RSD


Drawn by:
DCM/RSD

Scale (W/A1):
1:1000 @A1


Project no / Drawing no / Revision:
2017_030e L 600 7

21-5-21 FINAL

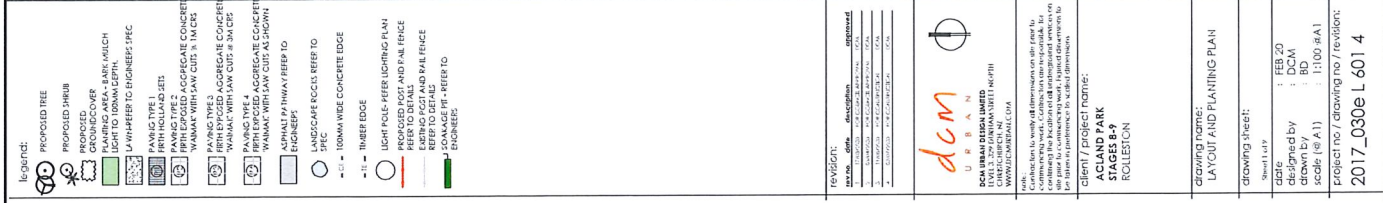

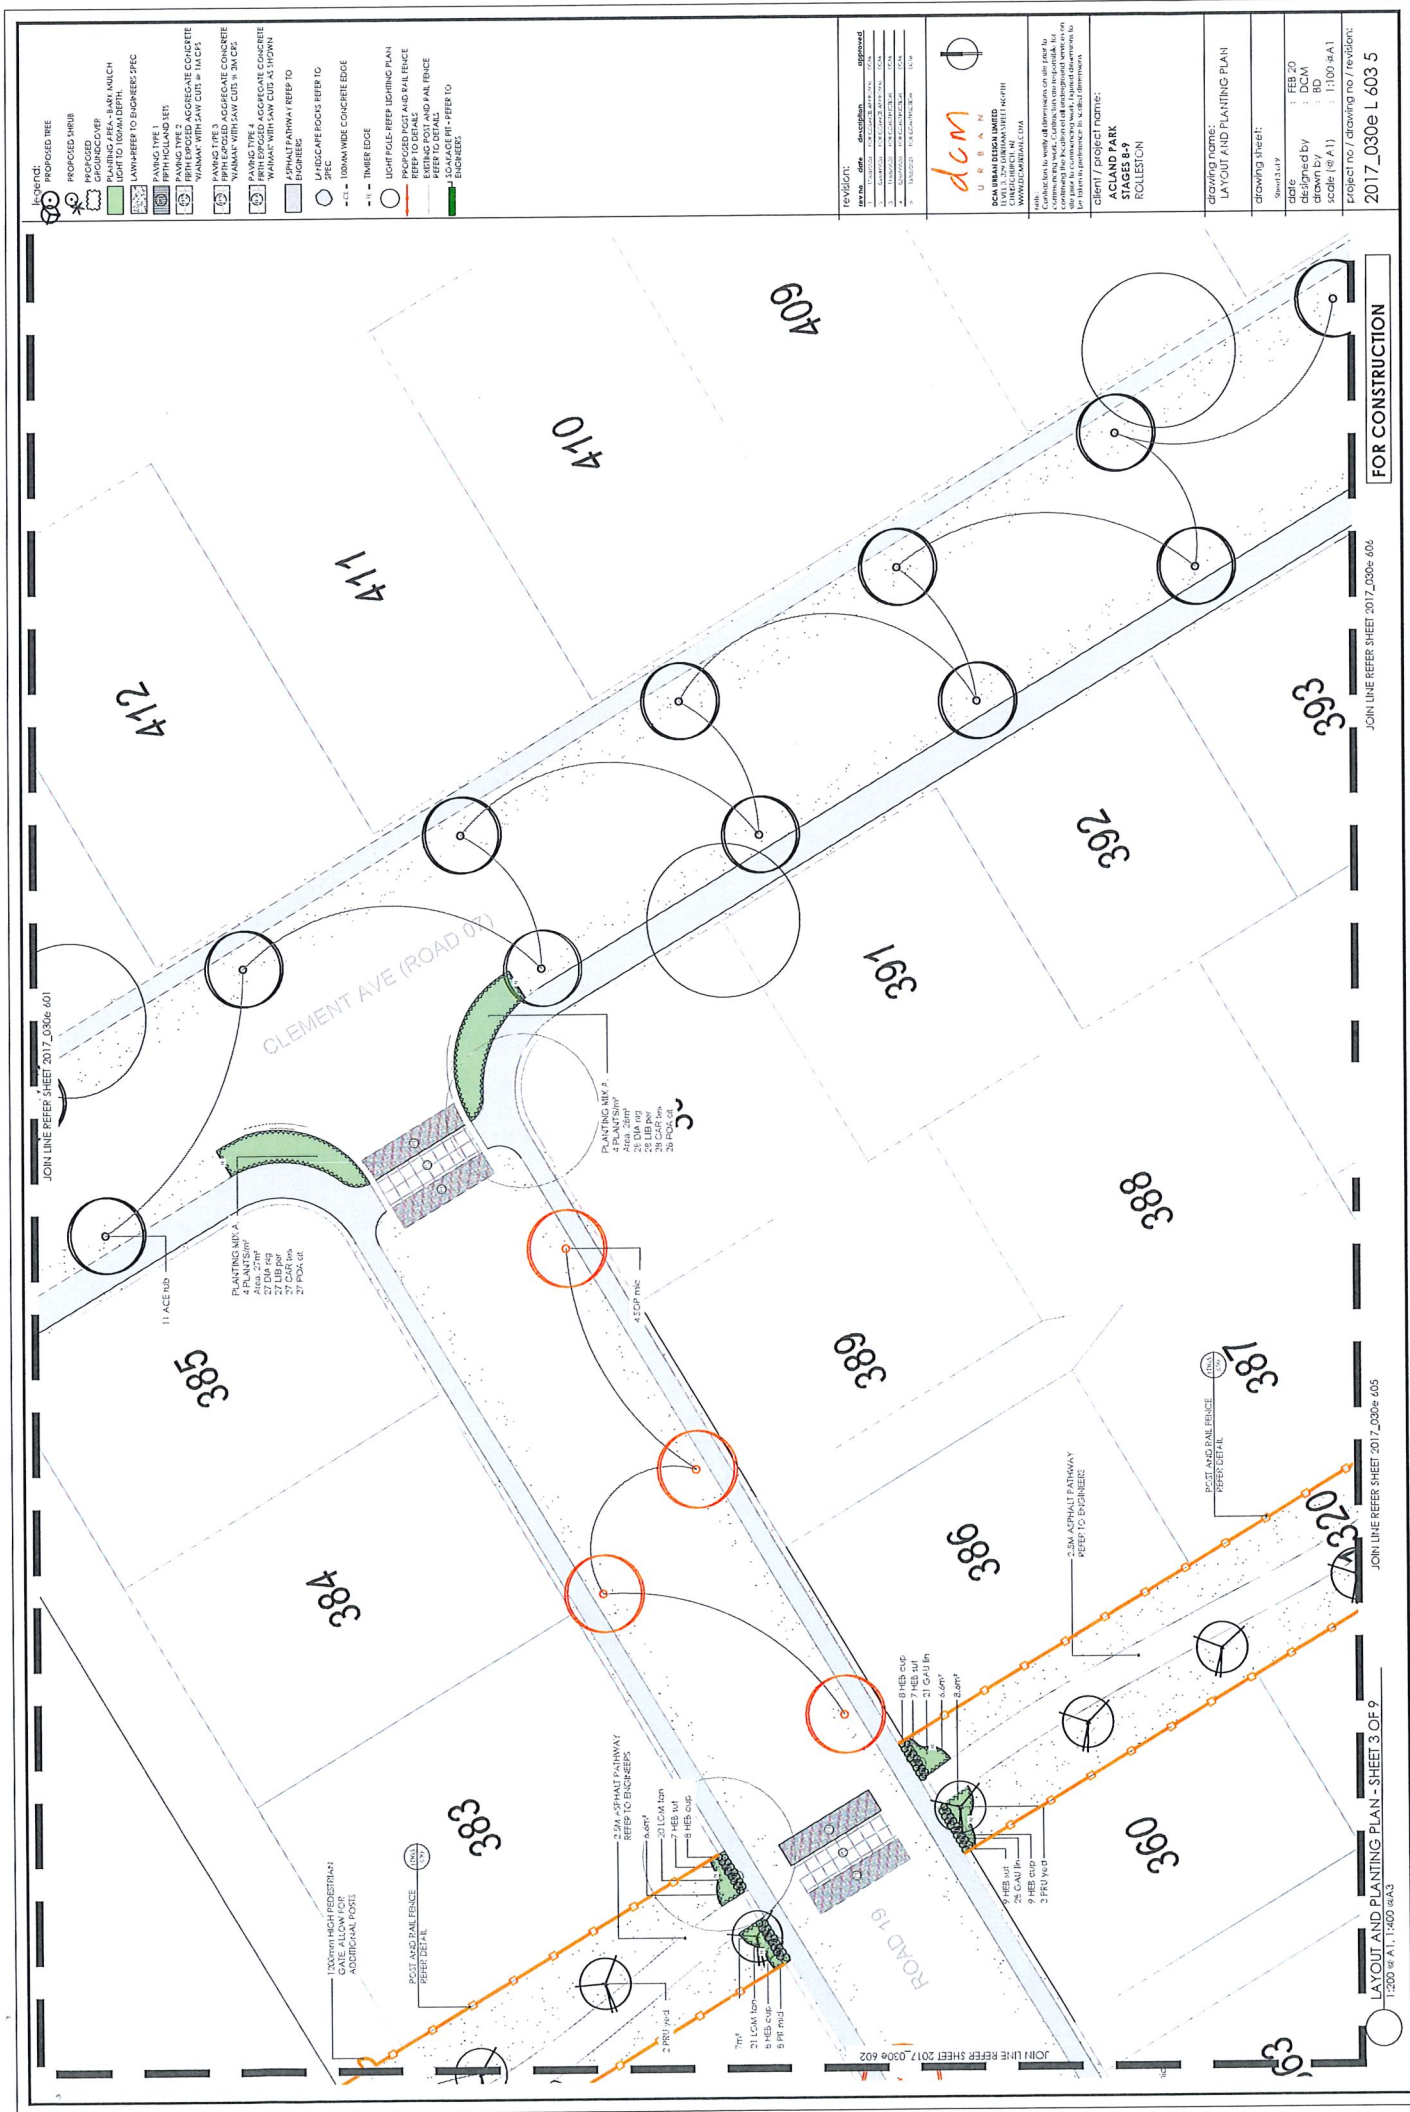




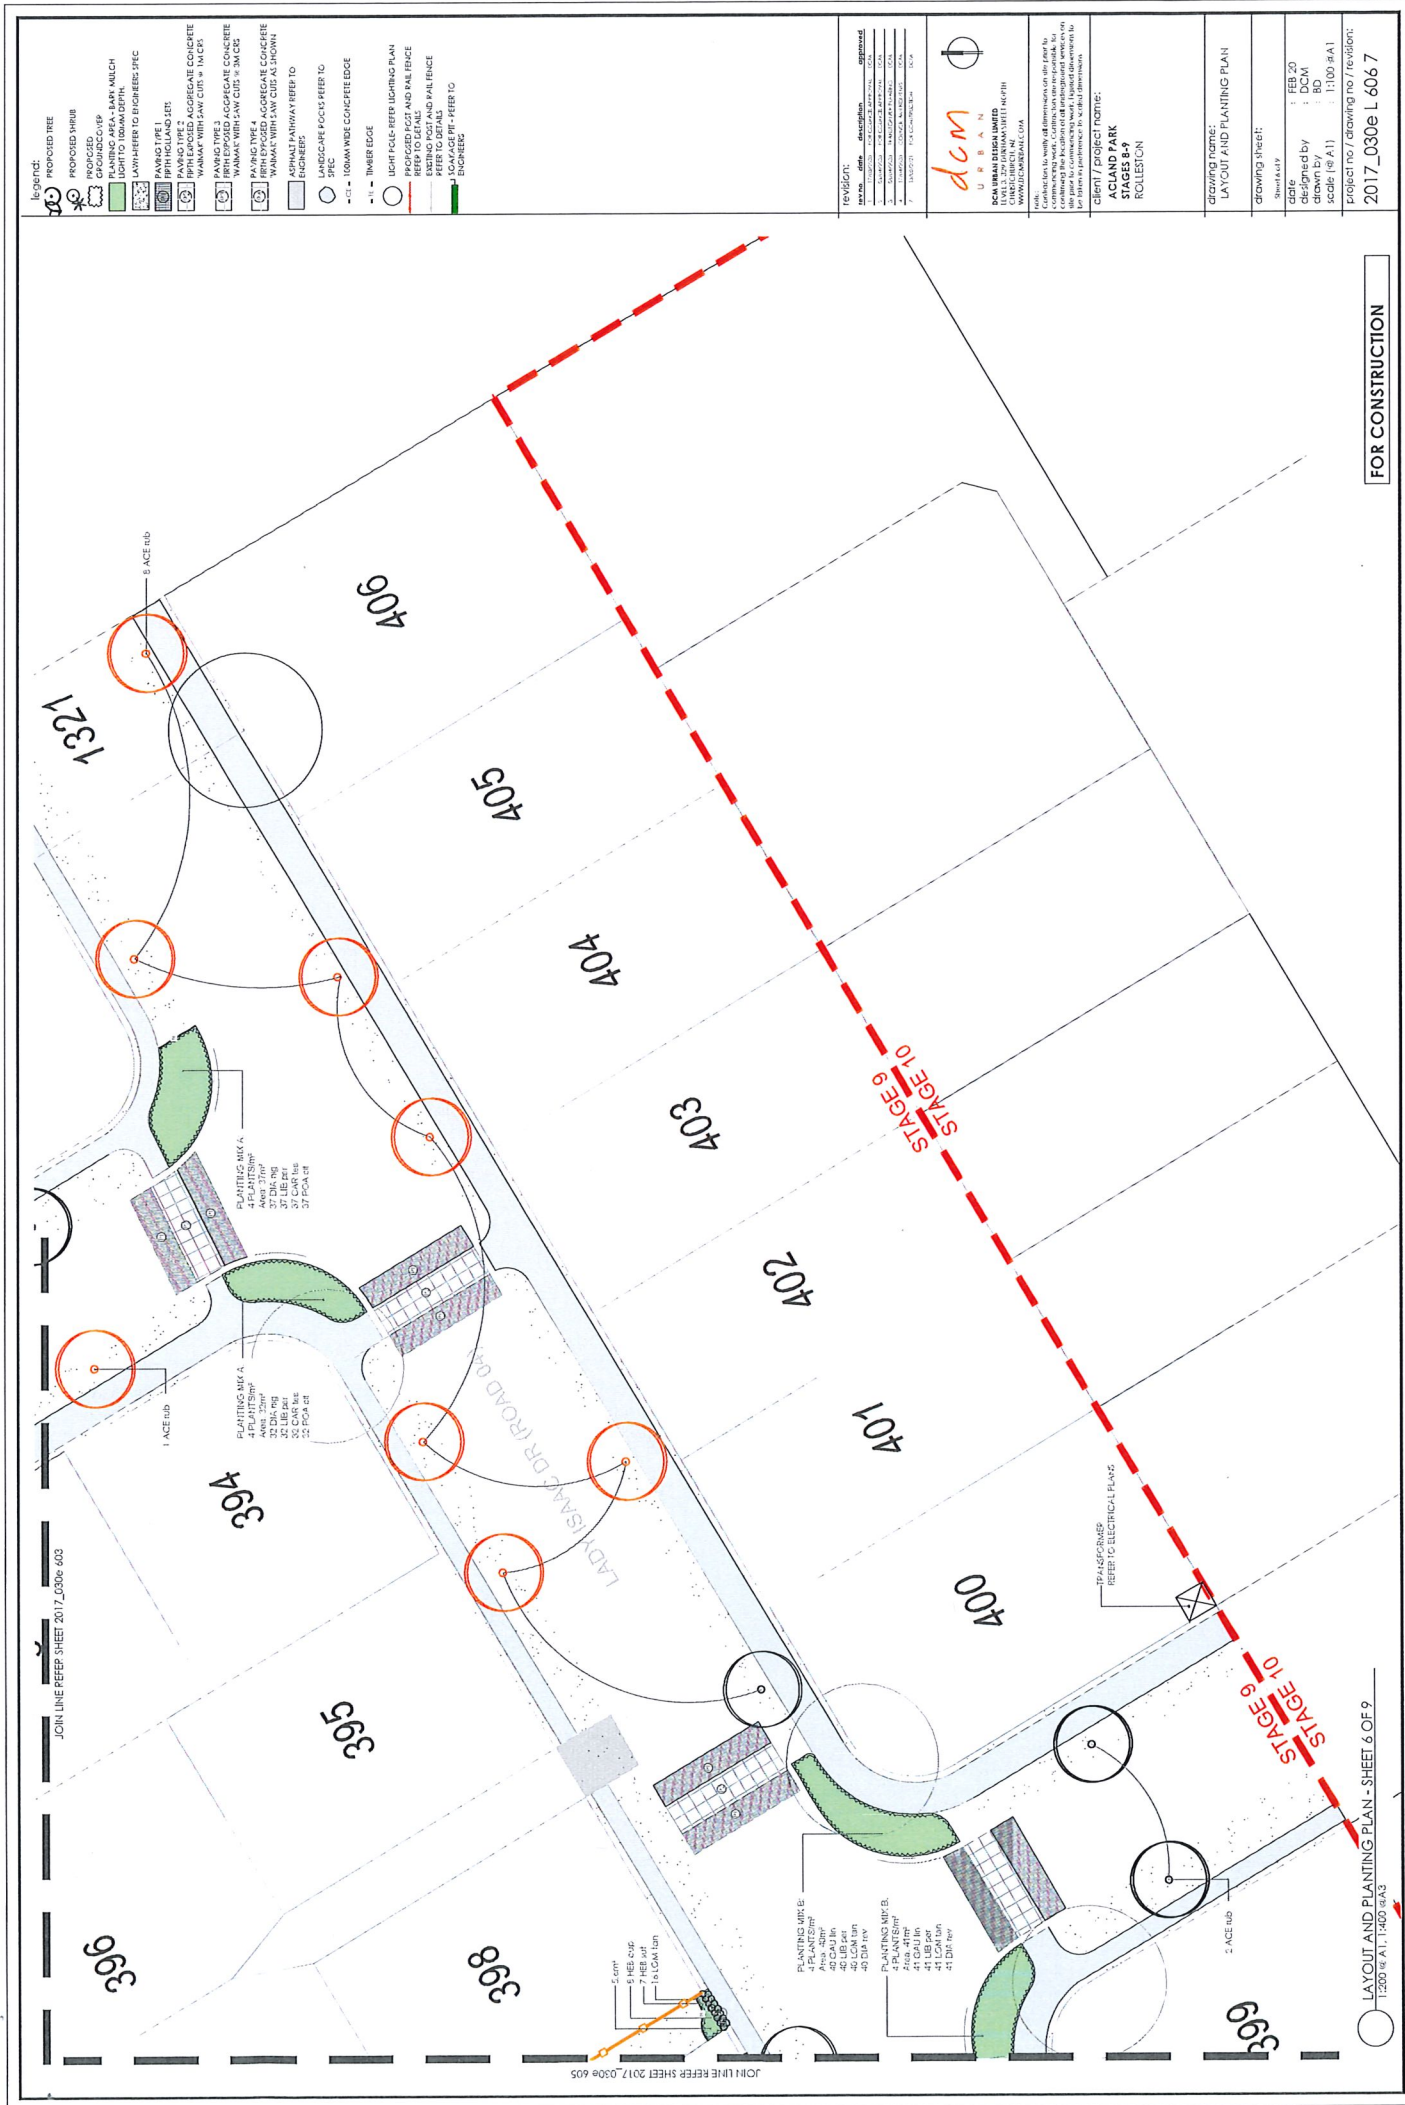

FOR CONSTRUCTION

JOIN LINE REFER SHEET 2017_030e 604

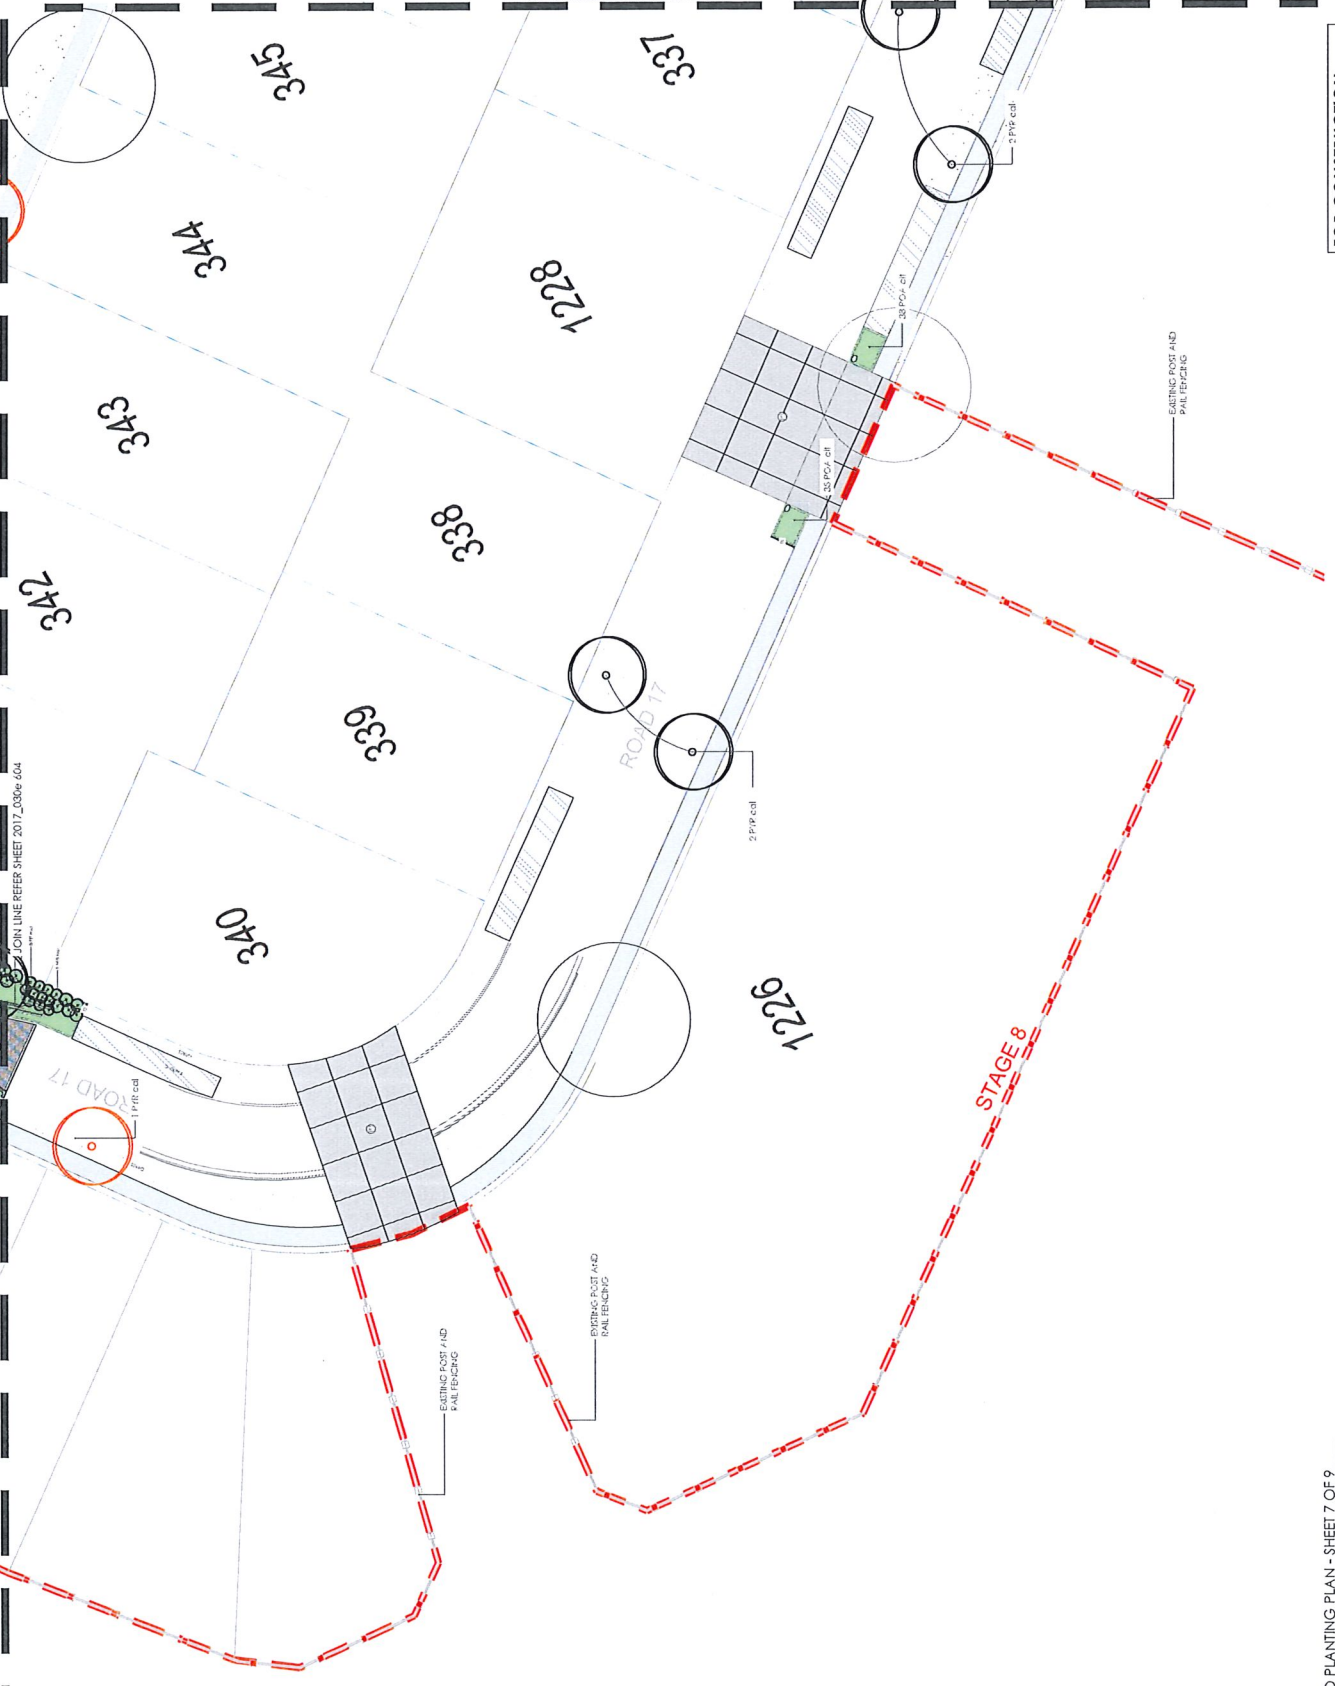

- LEGEND:
- PROPOSED TREE
 - PROPOSED SHRUB
 - PROPOSED GRASS
 - PROPOSED MULCH
 - PROPOSED LIGHT TO 1000mm DEPTH
 - PROPOSED LIGHT TO 2000mm DEPTH
dcM

DCM URBAN DESIGN LIMITED

LEVEL 3, 200 GERRARD STREET WEST, TORONTO, ONTARIO M5H 3K4

WWW.DCMURBANDesign.COM

CLIENT / PROJECT NAME:
ACLAND PARK
PHASE 8
REQUESTION

DRAWING NAME:
LAYOUT AND PLANTING PLAN

DRAWING SHEET:
Sheet 7 of 9

DATE: FEB 20
DESIGNED BY: DCM
CHECKED BY: DCM
SCALE: 1:1000 (A1)

PROJECT NO / DRAWING NO / REVISION:
2017_030e L 607 5



dem
U R B A N

DCM URBAN DESIGN LIMITED
LEVEL 3, 229 DUNDAS STREET NORTH
CHICAGO, IL 60610, USA
WWW.DCMURBAN.COM

client / project name:
**ACLAND PARK
STAGES 8-9
ROLLESTON**

date : FEB 20
designed by : DCM
drawn by : BD
scale (@ A1) : 1:100 (A1)

project no / drawing no / revision:
2017_030e L 609 5