


See Sheet 3 for continuation

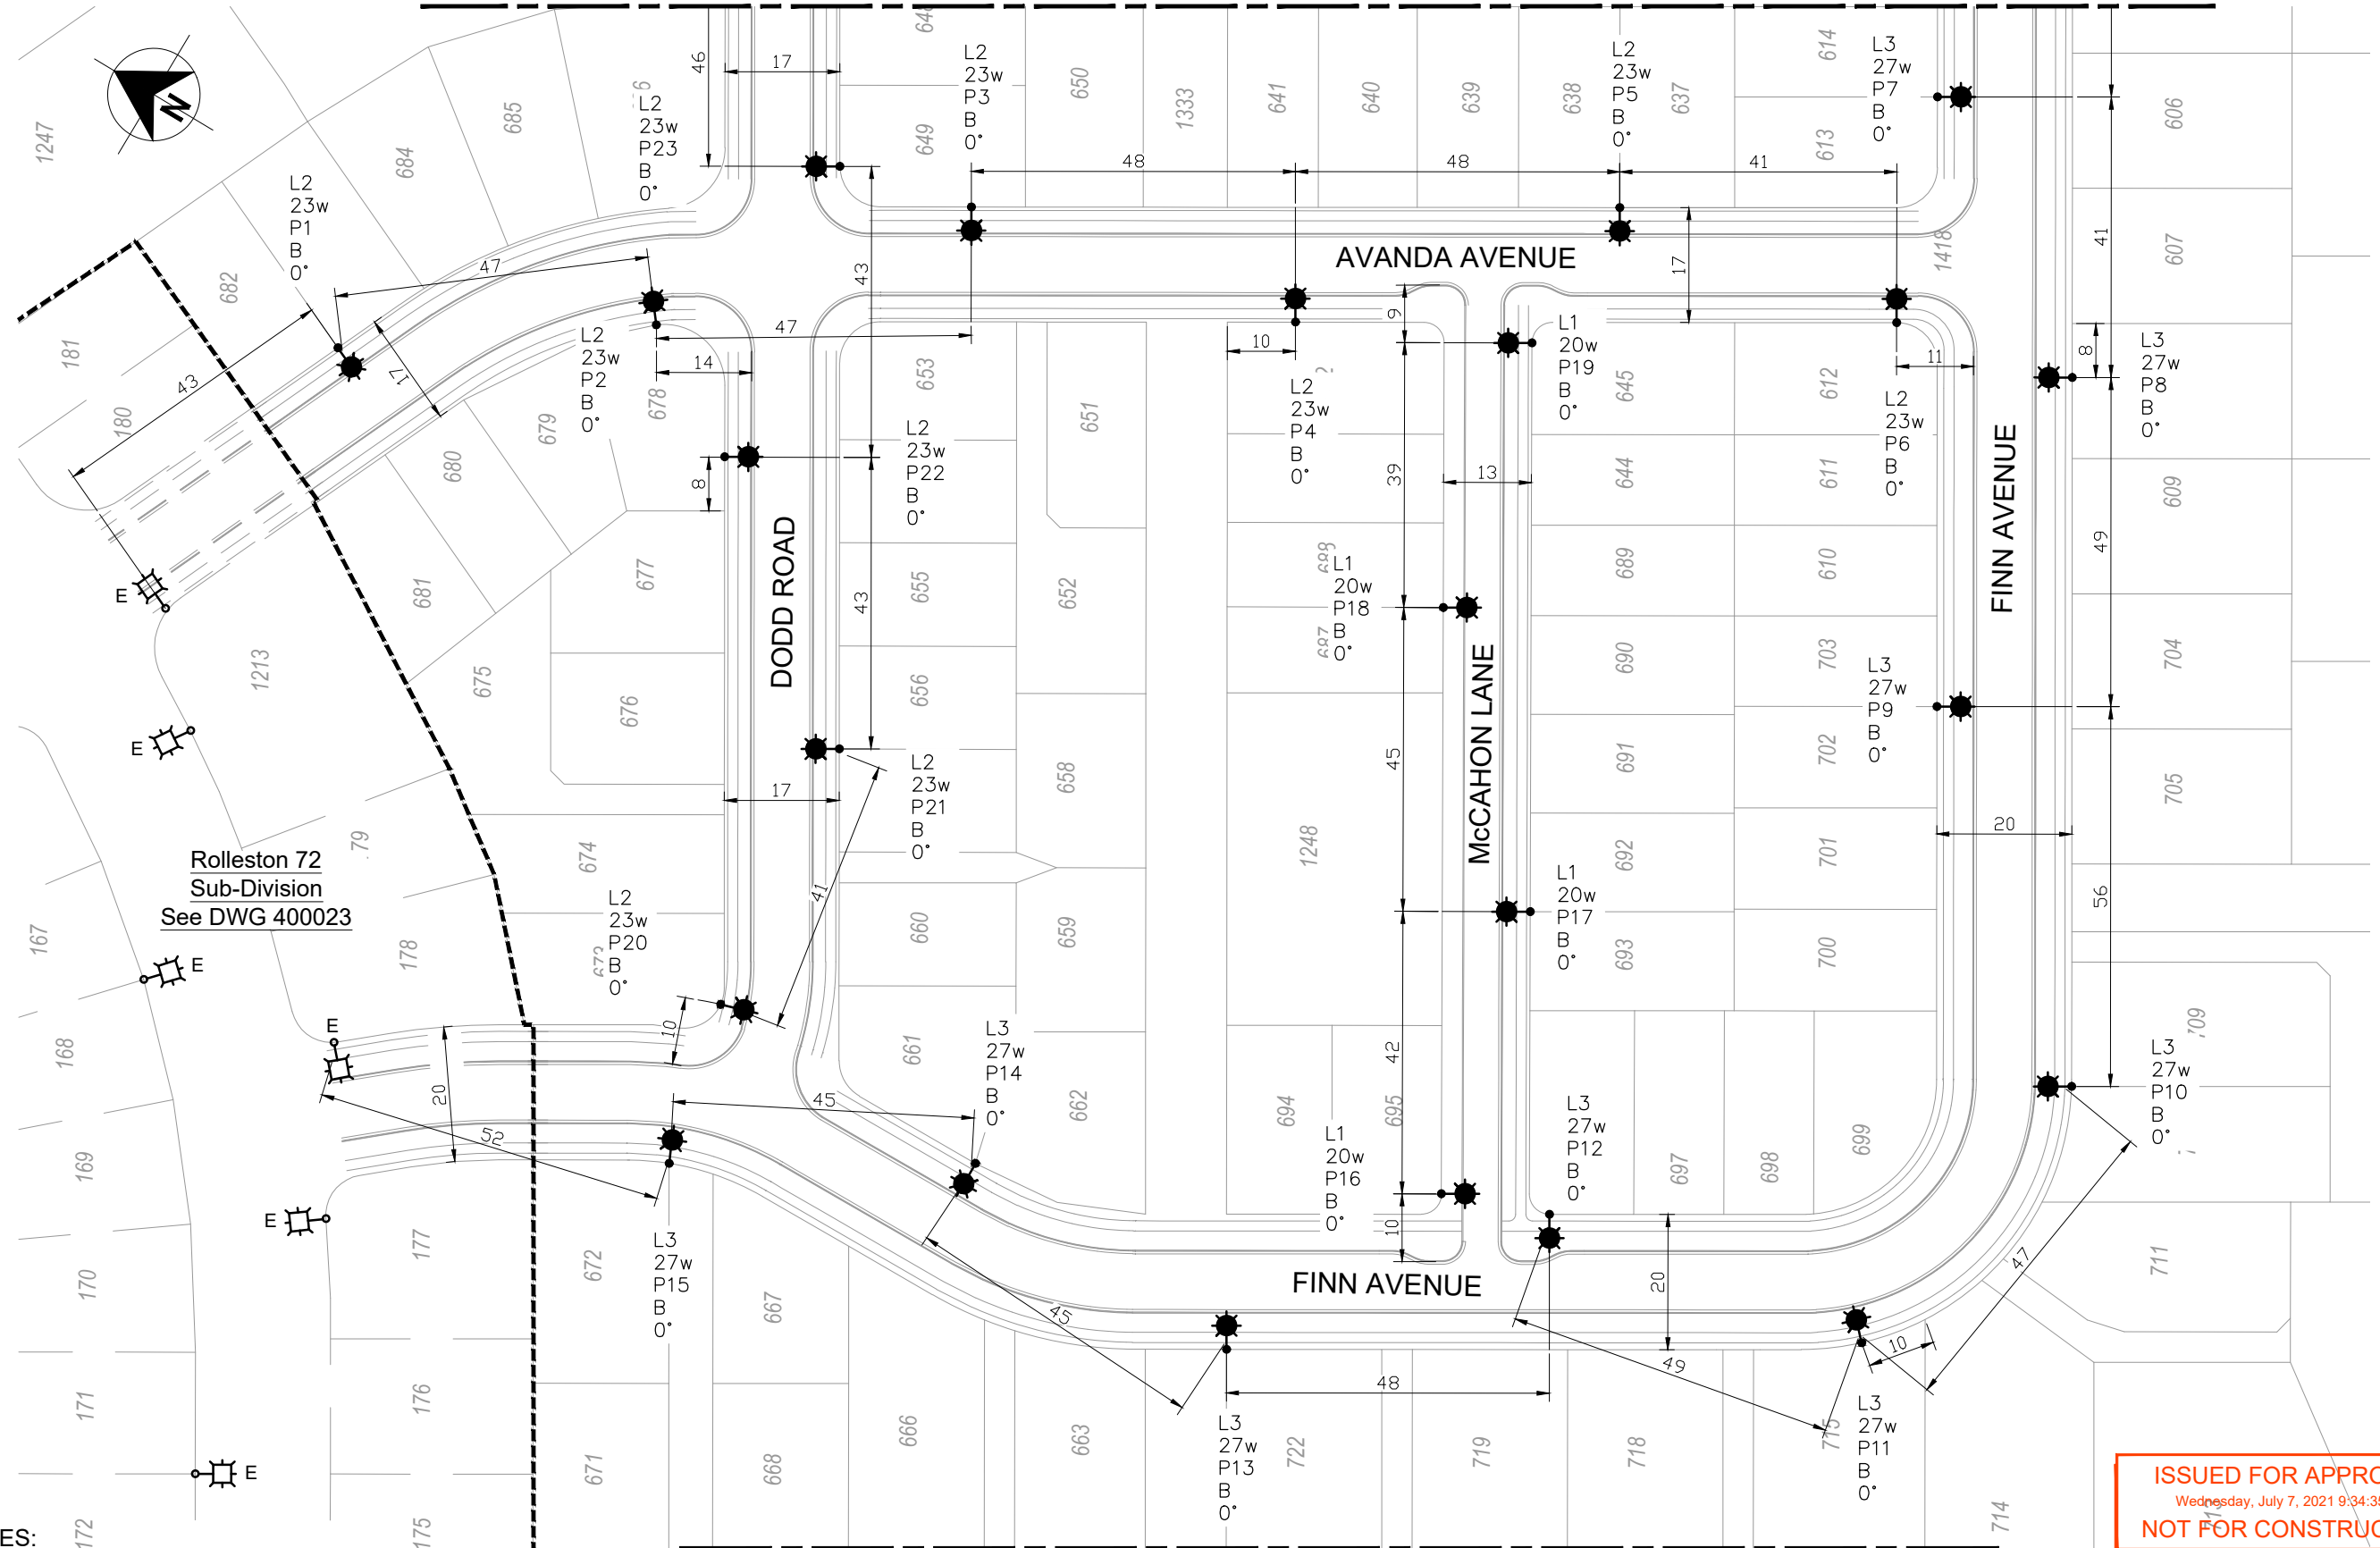

Rolleston 72
Sub-Division
See DWG 400023

ISSUED FOR APPROVAL
Wednesday, July 7, 2021 9:34:35 AM
NOT FOR CONSTRUCTION

NOTES:

1. Refer to Sheet 1 for Luminaire Schedule and Legend.

For Springston-Rolleston Road see Sheet 5

WINDSOR URBAN LTD.
ALL RIGHTS RESERVED.
UNAUTHORISED USE PROHIBITED

Rev	Description	Date	Des	Dn	Chk	Apd	Or Acp	Contractor	Designed	R. St-Denis / Conn	March 21
A	Issued to client comments	12/03/21	RSD	RSD	-	-	-	-	Drawn	R. St-Denis / Conn	March 21
B	Issued to SDC for Final Approval	30/04/21	RSD	RSD	-	-	-	-	Checked	A. Kudinov / Conn	April 21
									Approved	B. Hayman for SDC	-

Scale
1:1000
Revision
B

STREETLIGHTING LAYOUT


Acland Sub-Division
Final Stage
Rolleston

windsorurban
LIGHTING FURNITURE
611 Halswell Junction Rd, Hornby, Christchurch, NZ
Phone: (03) 349-7653 Fax: (03) 349-6529 Freephone: (800) 845-845
Web: www.windsorurban.co.nz


Size	Drawing Number	Sheet
A3	400119	2/5

1 : 1500

1 : 1000

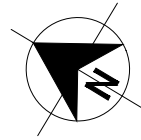


See Sheet 4 for continuation

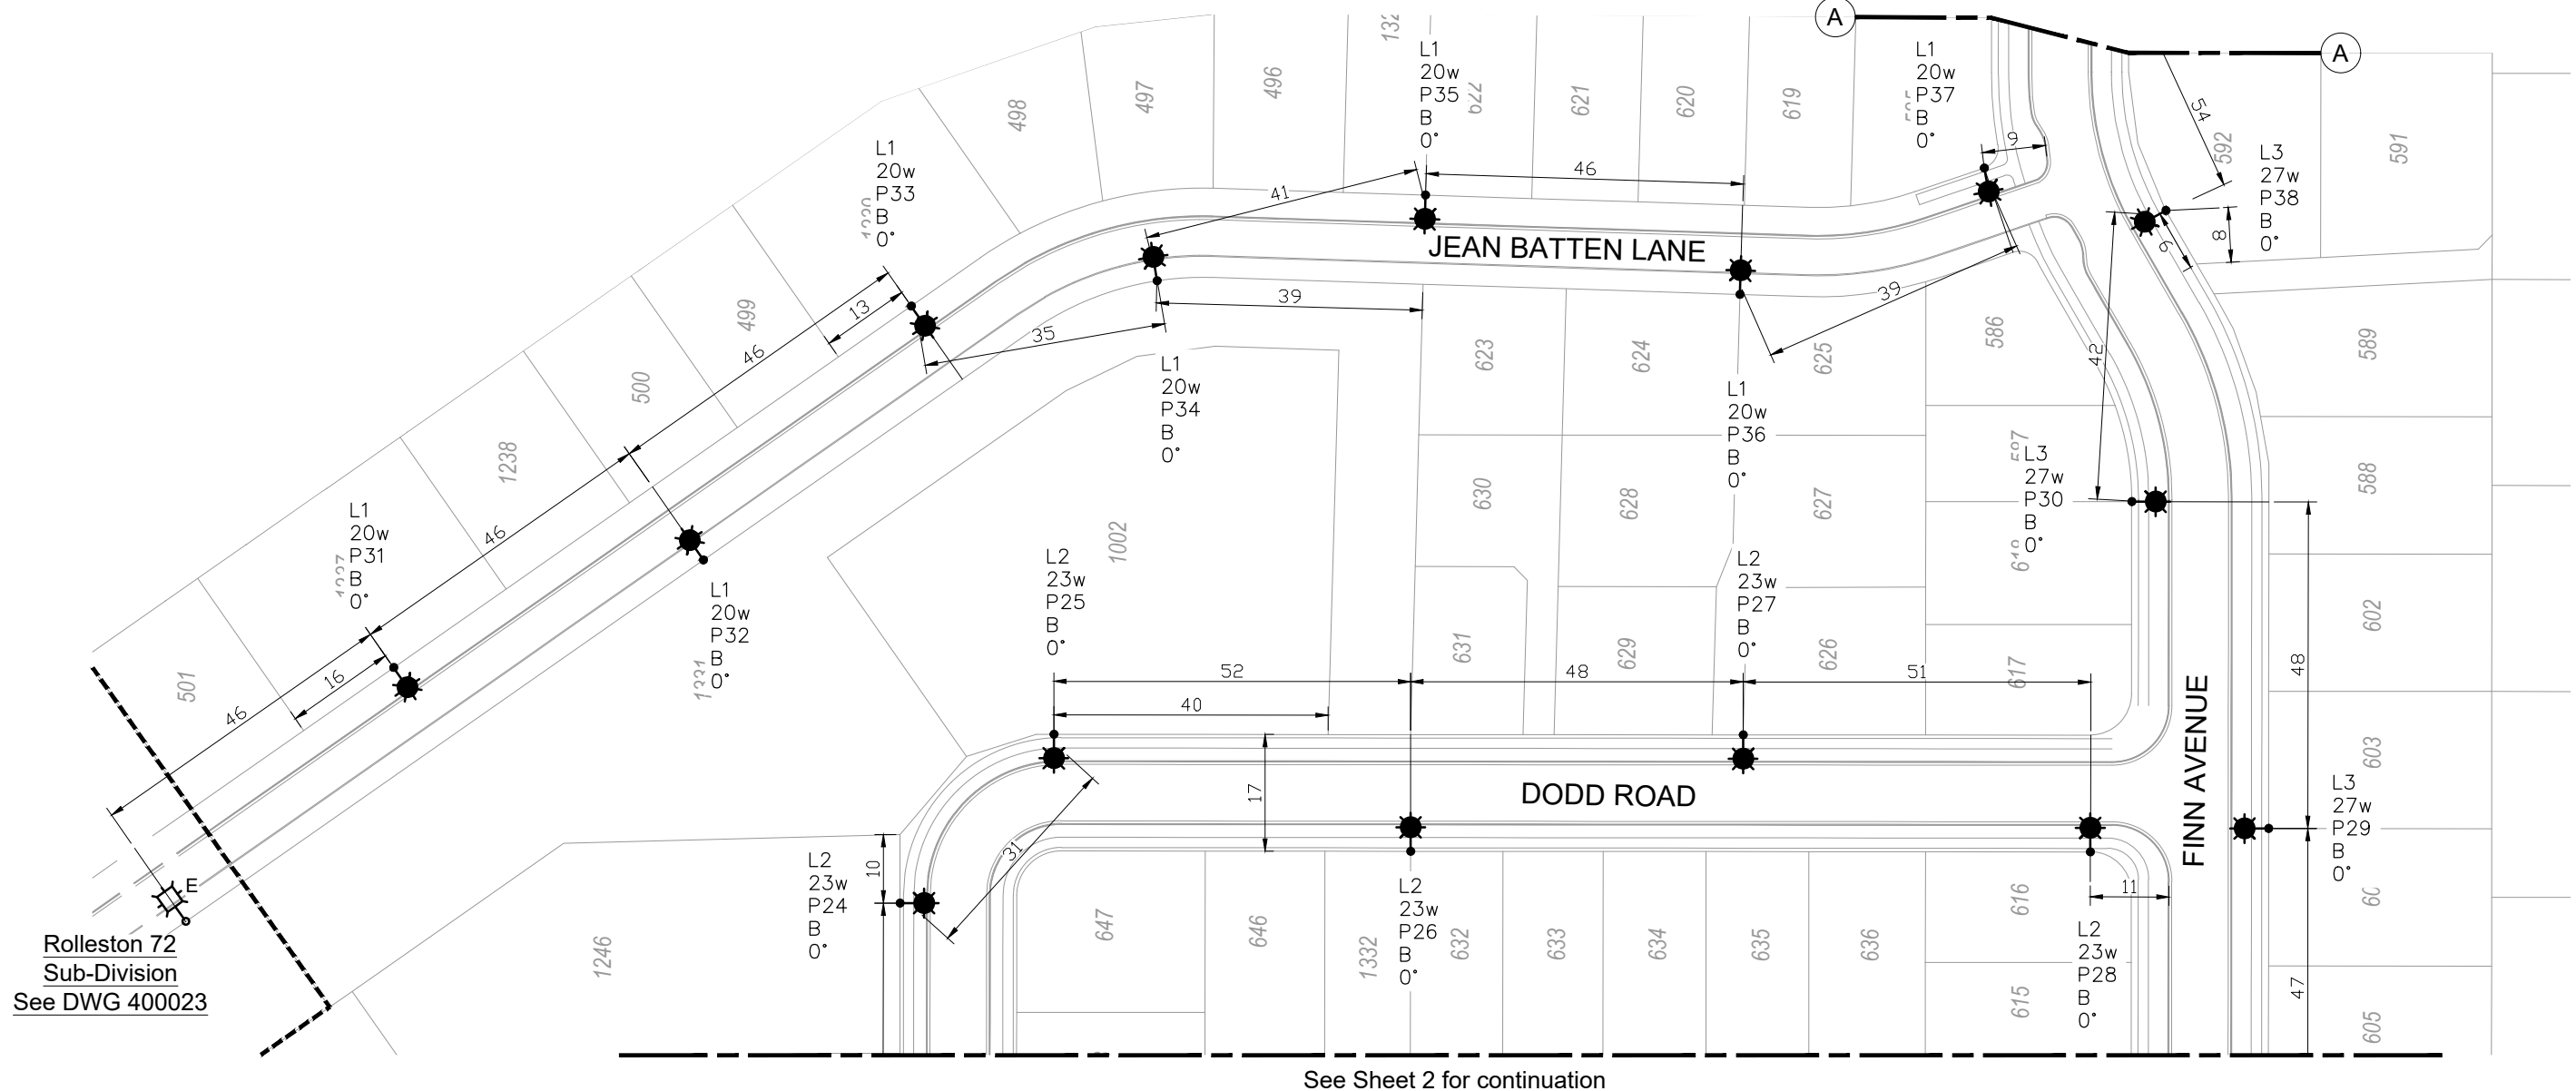

See Sheet 2 for continuation

Rolleston 72
Sub-Division
See DWG 400023

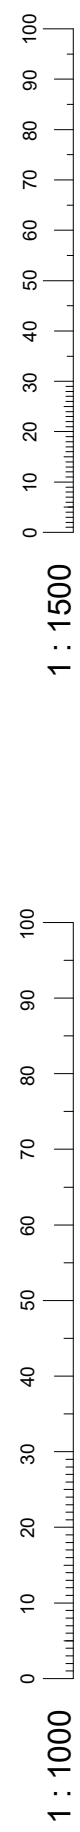

NOTES:

1. Refer to Sheet 1 for Luminaire Schedule and Legend.

ISSUED FOR APPROVAL
 Wednesday, July 7, 2021 9:34:47 AM
NOT FOR CONSTRUCTION

WINDSOR URBAN LTD.
ALL RIGHTS RESERVED.
UNAUTHORISED USE PROHIBITED

Rev	Description	Date	Des	Dn	Chk	Apd	Or Acp	Contractor	Designed	R. St-Denis / Conn	March 21	Scale
A	Issued to client comments	12/03/21	RSD	RSD	-	-	-	-	Drawn	R. St-Denis / Conn	March 21	1:1000
B	Issued to SDC for Final Approval	30/04/21	RSD	RSD	-	-	-	-	Checked	A. Kudinov / Conn	April 21	
									Approved	B. Hayman for SDC	-	
												Revision
												B


STREETLIGHTING LAYOUT

Acland Sub-Division
Final Stage
Rolleston

windsorurban
LIGHTING FURNITURE



611 Halswell Junction Rd, Hornby, Christchurch, NZ
Phone: (03) 349-7653 Fax: (03) 349-6529 Freephone: (800) 845-845
Web: www.windsorurban.co.nz

Size	Drawing Number	Sheet
A3	400119	3 / 5

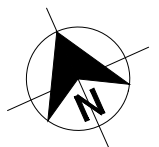


Rolleston 72
Sub-Division
See DWG 400023

Acland Sub-Division
Stage 10-12
See DWG 400097

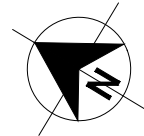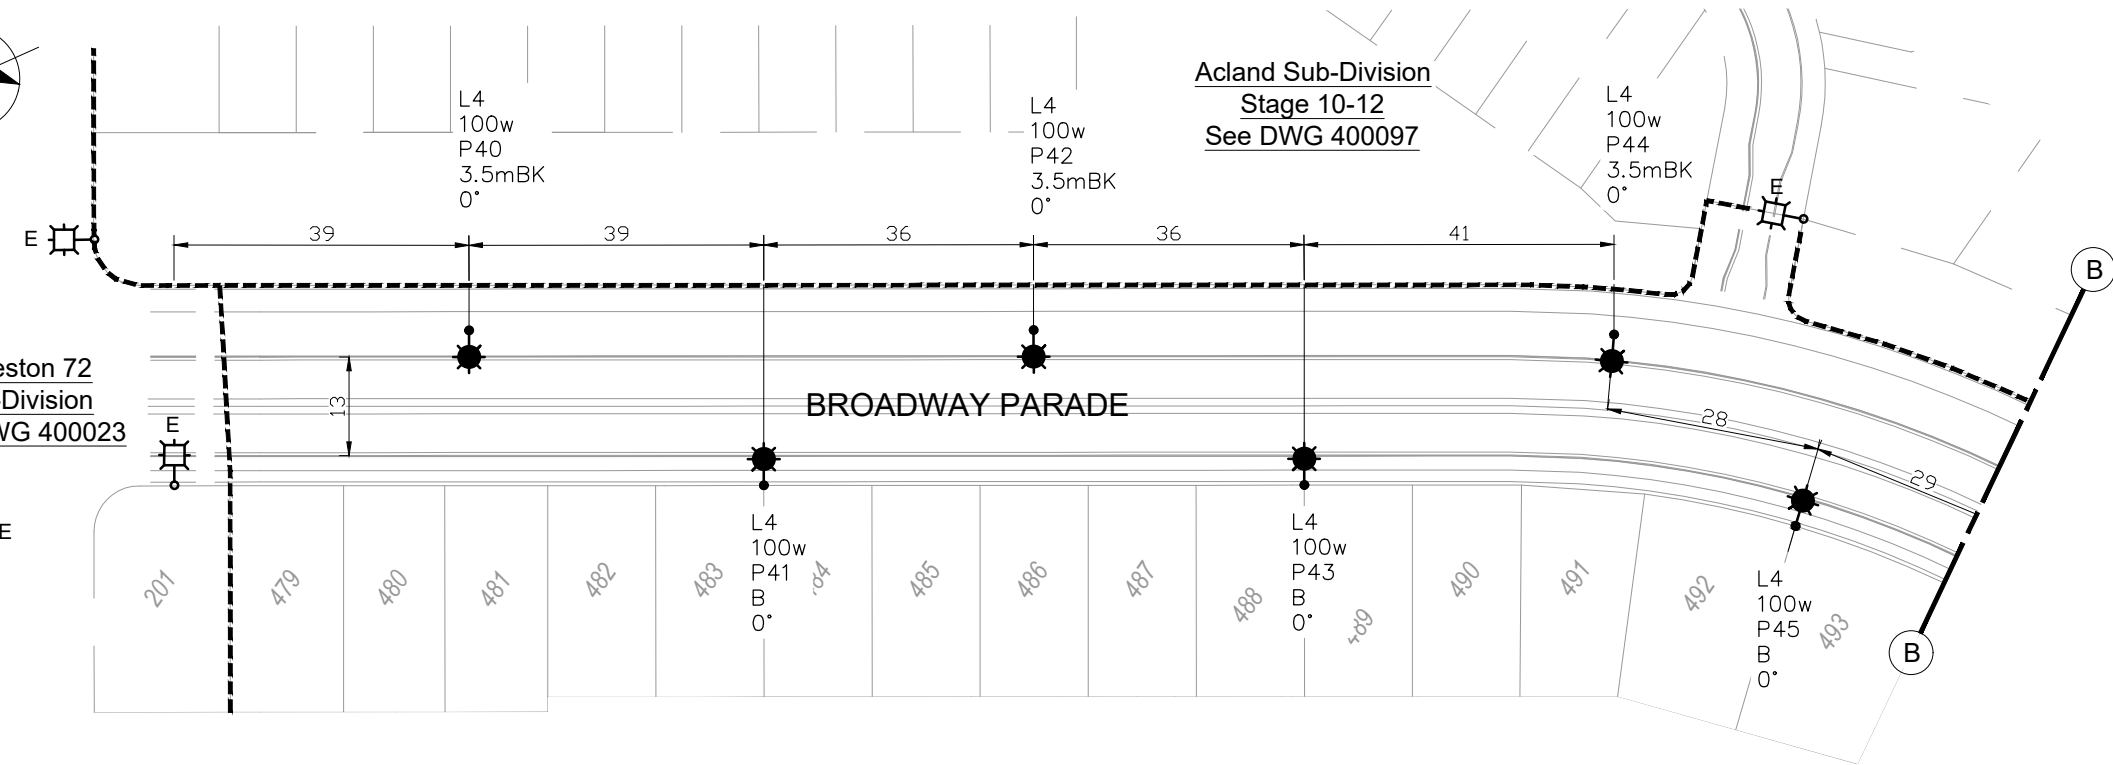

Acland Sub-Division
Stage 10-12
See DWG 400097

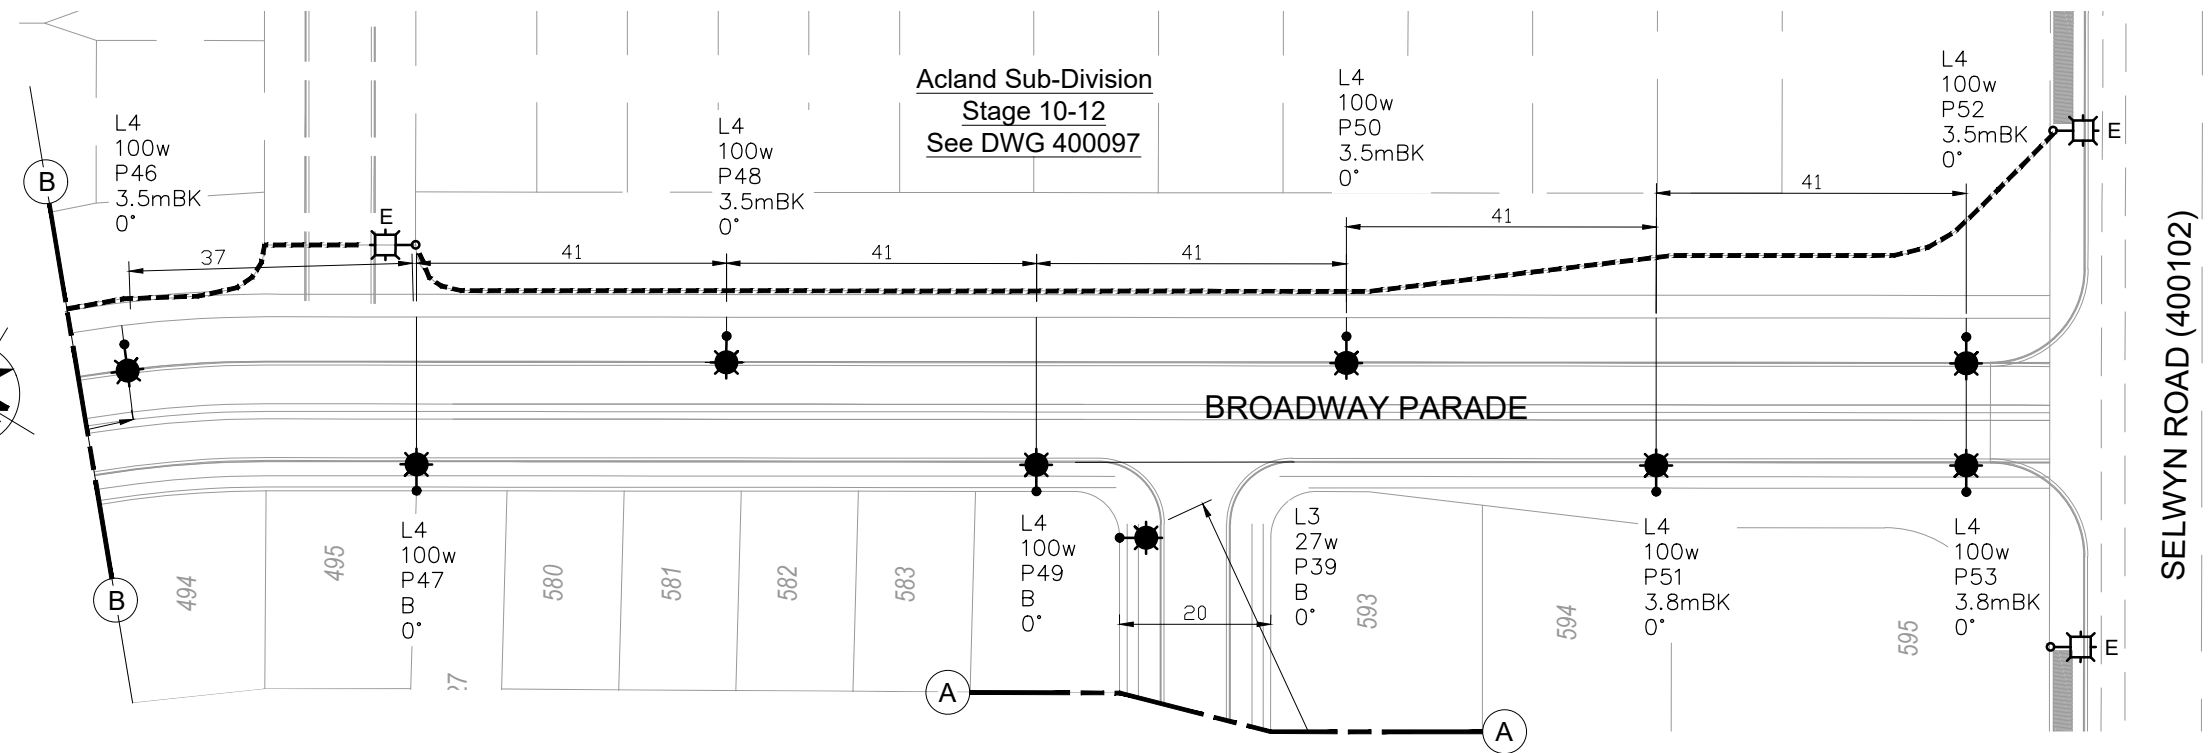

See Sheet 3 for continuation

SELWYN ROAD (400102)

ISSUED FOR APPROVAL
Wednesday, July 7, 2021 9:35:03 AM
NOT FOR CONSTRUCTION

- NOTES:**
1. Refer to Sheet 1 for Luminaire Schedule and Legend.

WINDSOR URBAN LTD.
ALL RIGHTS RESERVED.
UNAUTHORISED USE PROHIBITED

Rev	Description	Date	Des	Dn	Chk	Apd	Or Apc	Contractor	Designed	R. St-Denis / Conn	March 21	Scale
A	Issued to client comments	12/03/21	RSD	RSD	-	-	-	-	Drawn	R. St-Denis / Conn	March 21	1:1000
B	Issued to SDC for Final Approval	30/04/21	RSD	RSD	-	-	-	-	Checked	A. Kudinov / Conn	April 21	
									Approved	B. Hayman for SDC	-	
												Revision
												B


STREETLIGHTING LAYOUT

Acland Sub-Division
Final Stage
Rolleston


windsorurban
LIGHTING FURNITURE
611 Halswell Junction Rd, Hornby, Christchurch, NZ
Phone: (03) 349-7653 Fax: (03) 349-6529 Freephone: (800) 845-845
http://www.windsorurban.co.nz

Size	Drawing Number	Sheet
A3	400119	4/5

1 : 1500
1 : 1000

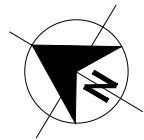

Rolleston 72
Sub-Division
See DWG 400023

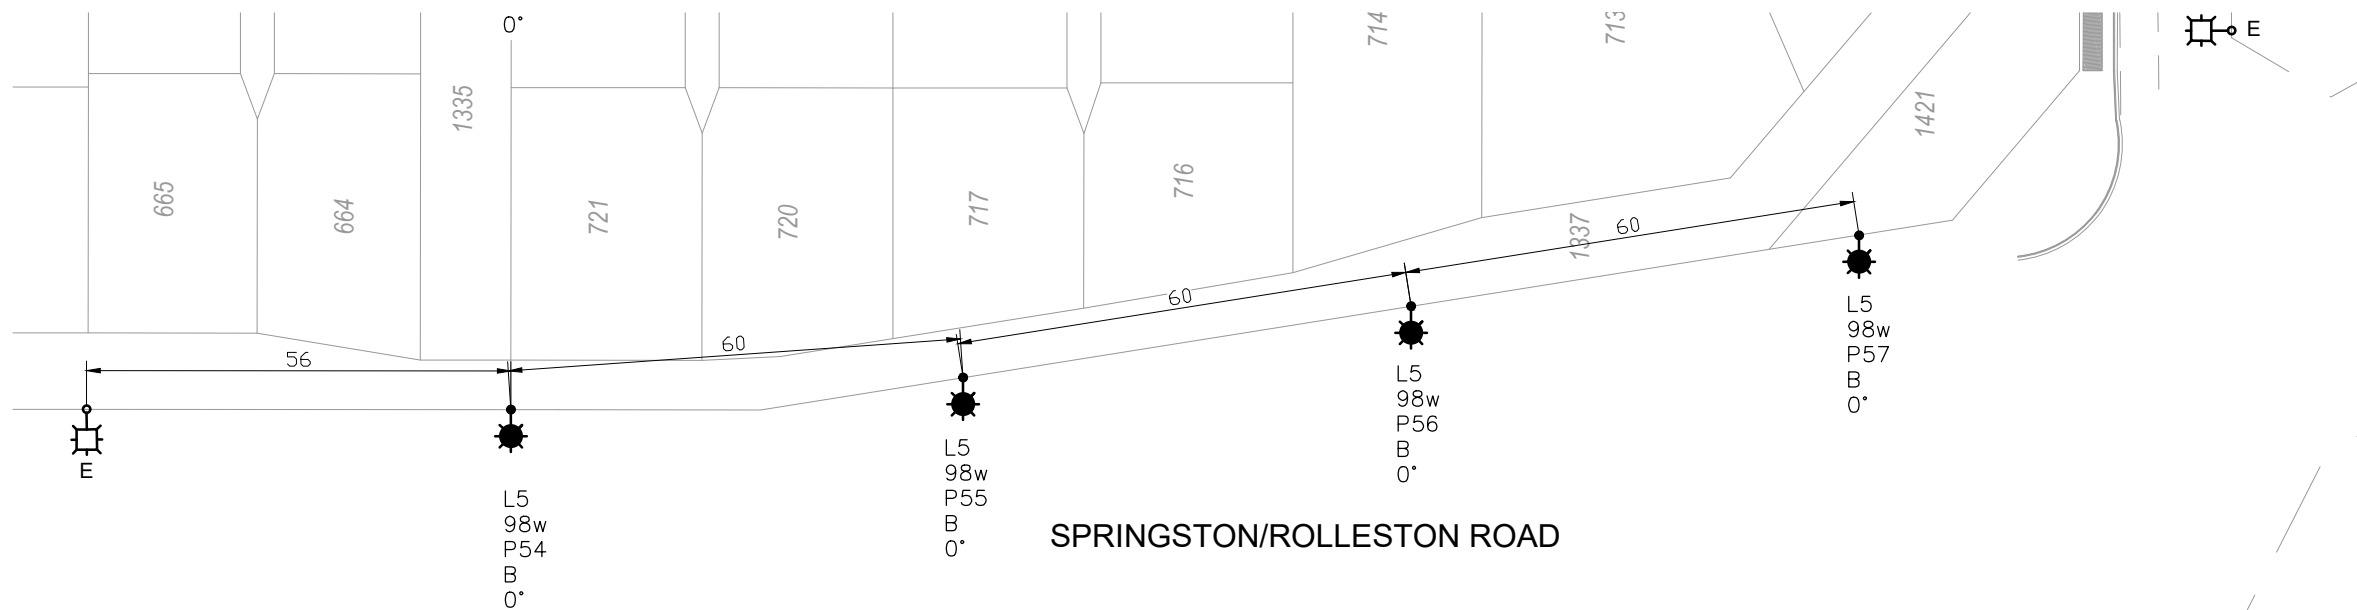

SPRINGSTON/ROLLESTON ROAD

ISSUED FOR APPROVAL
 Wednesday, July 7, 2021 9:35:13 AM
NOT FOR CONSTRUCTION

NOTES:

1. Refer to Sheet 1 for Luminaire Schedule and Legend.

WINDSOR URBAN LTD.
ALL RIGHTS RESERVED.
UNAUTHORISED USE PROHIBITED

Rev	Description	Date	Des	Dn	Chk	Apd	Or Acp	Contractor	Designed	R. St-Denis / Conn	March 21	Scale
A	Issued to client comments	12/03/21	RSD	RSD	-	-	-	-	Drawn	R. St-Denis / Conn	March 21	1:1000
B	Issued to SDC for Final Approval	30/04/21	RSD	RSD	-	-	-	-	Checked	A. Kudinov / Conn	April 21	
									Approved	B. Hayman for SDC	-	
												Revision
												B

STREETLIGHTING LAYOUT

Acland Sub-Division
Final Stage
Rolleston

windsorurban
LIGHTING FURNITURE
611 Halswell Junction Rd, Hornby, Christchurch, NZ
Phone: (03) 349-7653 Fax: (03) 349-6529 Freephone: (800) 845-845
http://www.windsorurban.co.nz

Size	Drawing Number	Sheet
A3	400119	5 / 5

1 : 1500
1 : 1000