


ACLAND PARK, ROLLESTON - STAGES 11, 13, 14, 15 & 16

LANDSCAPE WORKS

DRAWING SCHEDULE

Date	Sheet	Rev
20/07/2021	2017_30i L 800 Cover Sheet - Sheet 1 of 1	E
20/07/2021	2017_30i L 801 Layout and Planting Plan - Sheet 1 of 19	C
20/07/2021	2017_30i L 802 Layout and Planting Plan - Sheet 2 of 19	E
20/07/2021	2017_30i L 803 Layout and Planting Plan - Sheet 3 of 19	D
20/07/2021	2017_30i L 804 Layout and Planting Plan - Sheet 4 of 19	D
01/06/2021	2017_30i L 805 Layout and Planting Plan - Sheet 5 of 19	B
20/07/2021	2017_30i L 806 Layout and Planting Plan - Sheet 6 of 19	C
20/07/2021	2017_30i L 807 Layout and Planting Plan - Sheet 7 of 19	C
20/07/2021	2017_30i L 808 Layout and Planting Plan - Sheet 8 of 19	C
01/06/2021	2017_30i L 809 Layout and Planting Plan - Sheet 9 of 19	B
20/07/2021	2017_30i L 810 Layout and Planting Plan - Sheet 10 of 19	C
01/06/2021	2017_30i L 811 Layout and Planting Plan - Sheet 11 of 19	B
20/07/2021	2017_30i L 812 Layout and Planting Plan - Sheet 12 of 19	C
20/04/2021	2017_30i L 813 Layout and Planting Plan - Sheet 13 of 19	A
20/07/2021	2017_30i L 814 Layout and Planting Plan - Sheet 14 of 19	C
20/07/2021	2017_30i L 815 Layout and Planting Plan - Sheet 15 of 19	C
01/06/2021	2017_30i L 816 Layout and Planting Plan - Sheet 16 of 19	B
20/04/2021	2017_30i L 817 Layout and Planting Plan - Sheet 17 of 19	A
20/04/2021	2017_30i L 818 Layout and Planting Plan - Sheet 18 of 19	A
20/07/2021	2017_30i L 819 Layout and Planting Plan - Sheet 19 of 19	B

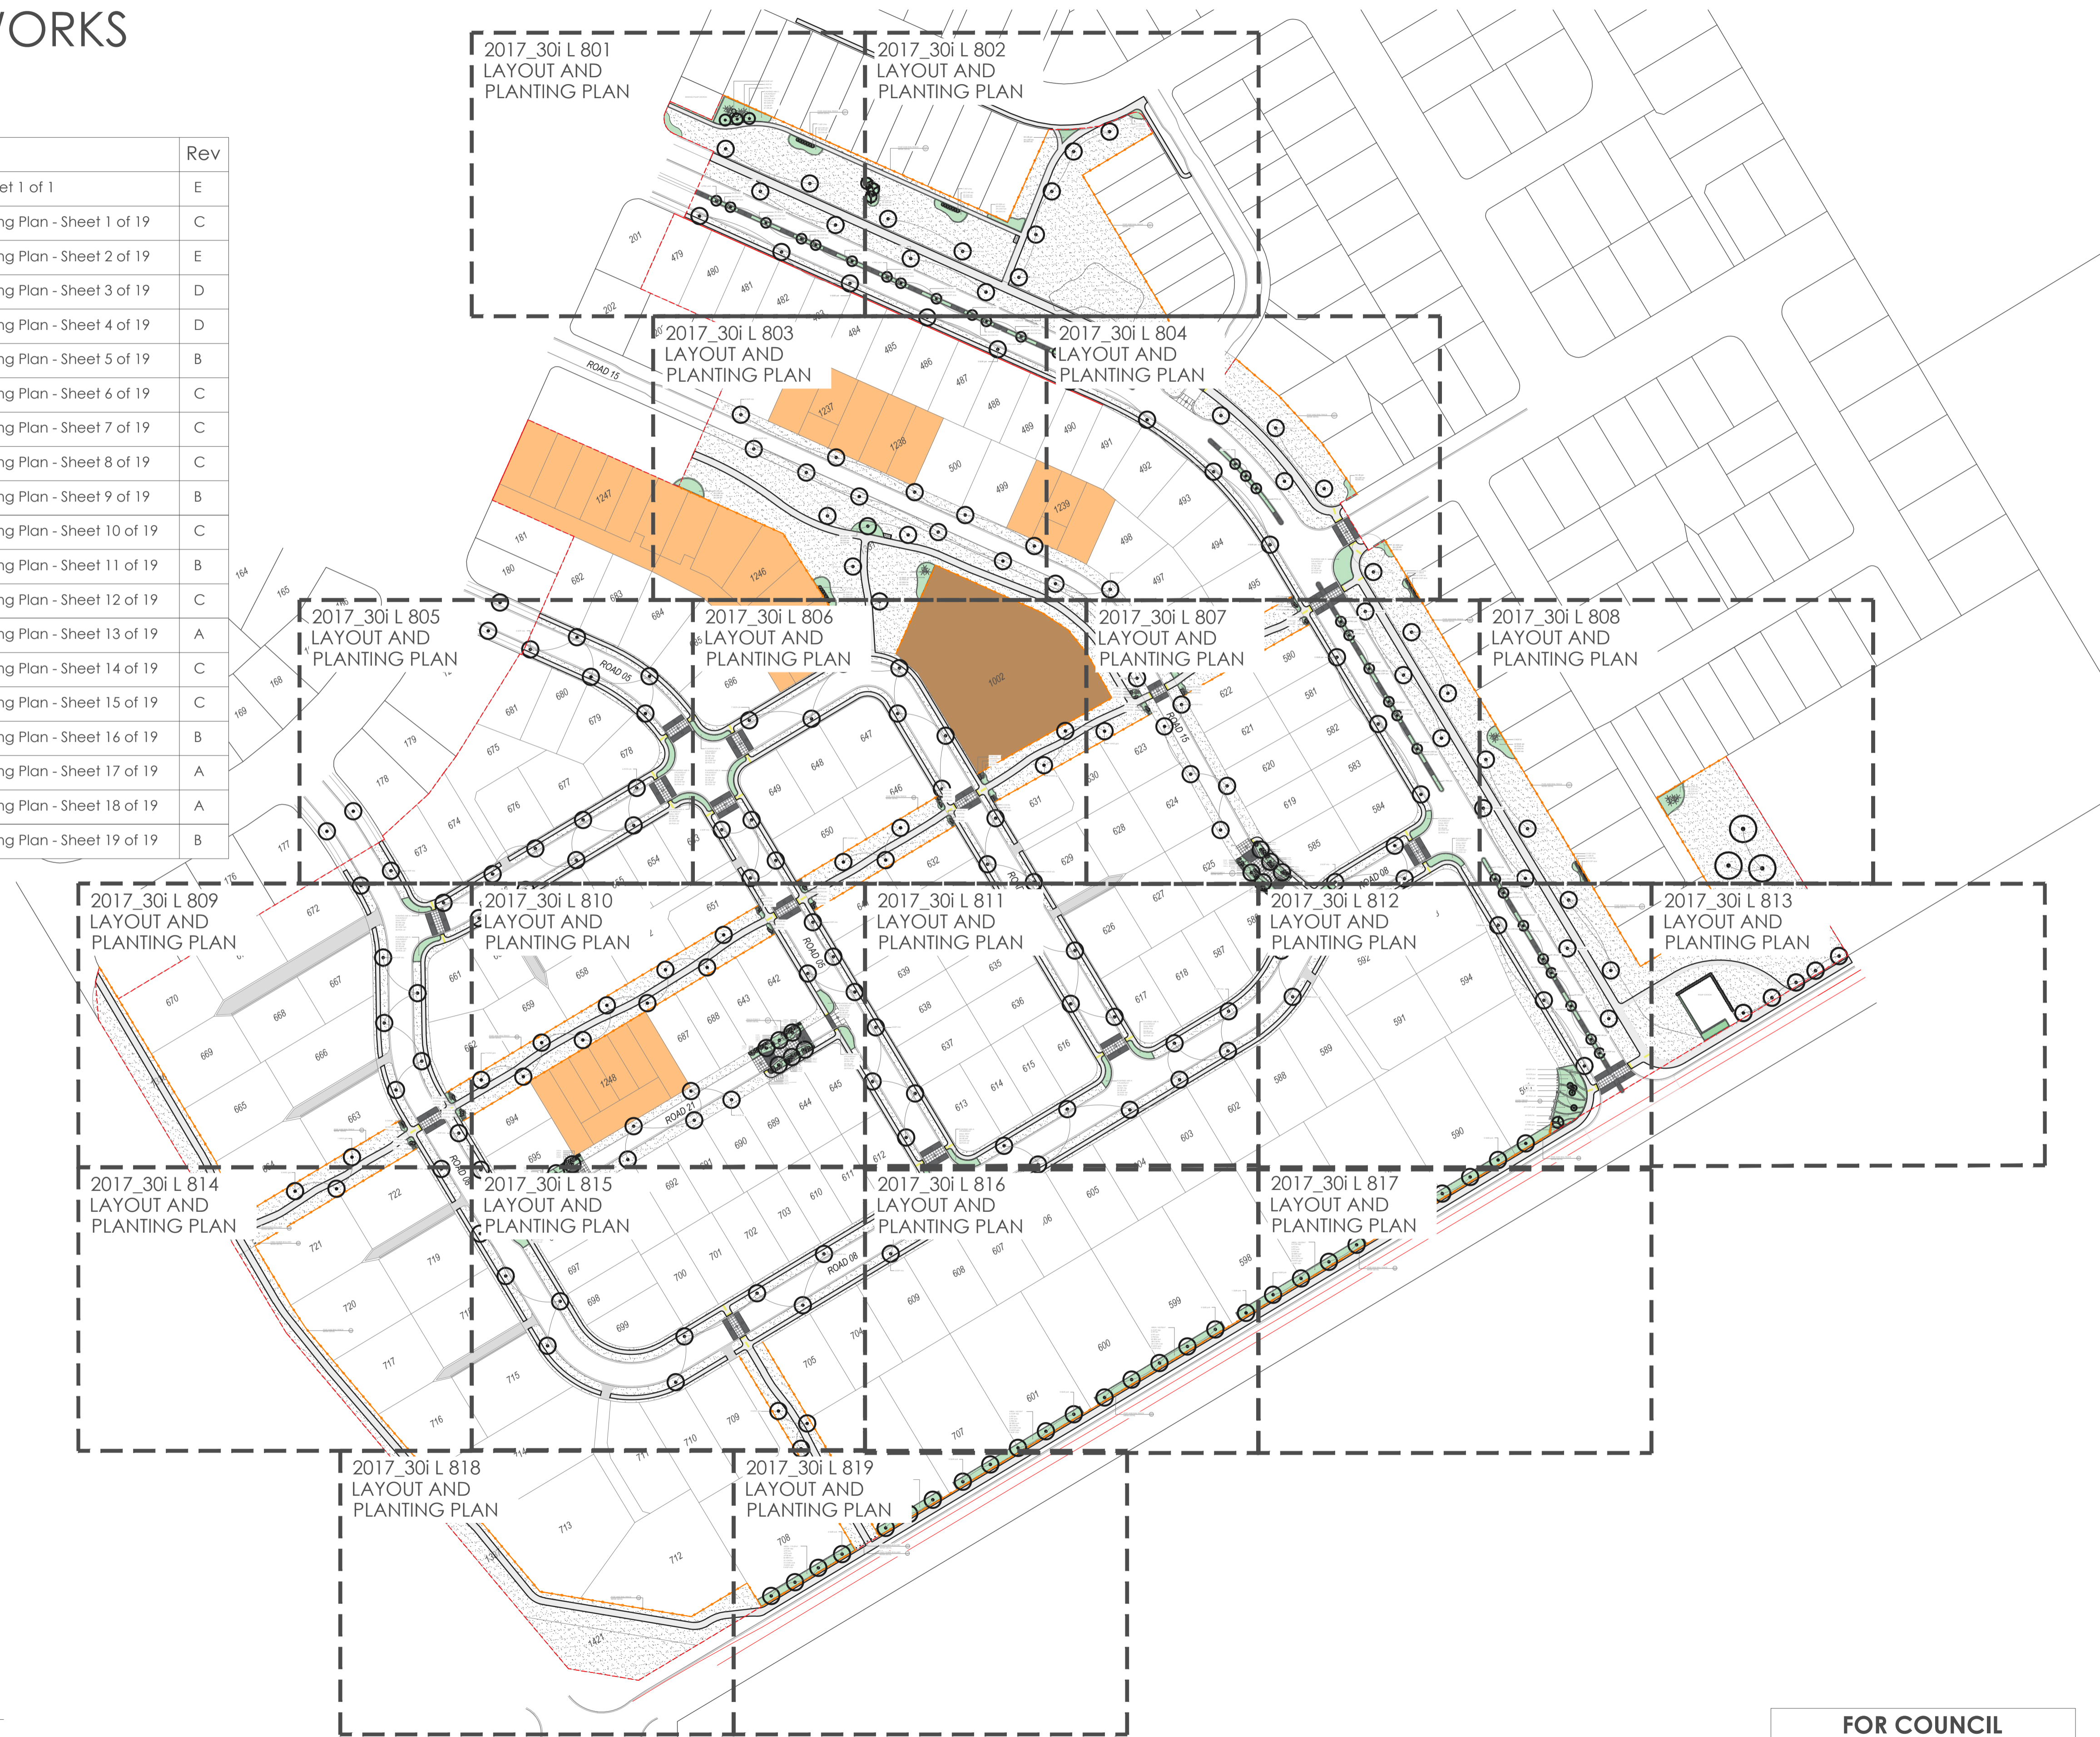

legend:

rev no.	date	description	approved
A	20/04/2021	For Council	DCM
B	04/05/2021	For Council	DCM
C	01/06/2021	Tree Removals	DCM
D	20/07/2021	Council Amendments	DCM
E	17/08/2021	Council Amendments	DCM

dcM
URBAN
DCM URBAN DESIGN LIMITED
LEVEL 3, 329 DURHAM STREET NORTH
CHRISTCHURCH, NZ
WWW.DCMURBAN.COM

note:
Contractors to verify all dimensions on site prior to commencing work. Contractors are responsible for confirming the location of all underground services on site prior to commencing work. Figured dimensions to be taken in preference to scaled dimensions


client / project name:
**ACLAND PARK
STAGES 11 AND 13 - 16
ROLLESTON**

drawing name:
COVER SHEET

drawing sheet:
Sheet 1 (of 1)

date : APRIL 2021
designed by : DCM
drawn by : SB, HB
scale (@ A1) : 1:1250 @A1

project no / drawing no / revision:
2017_030i / L 800 / E

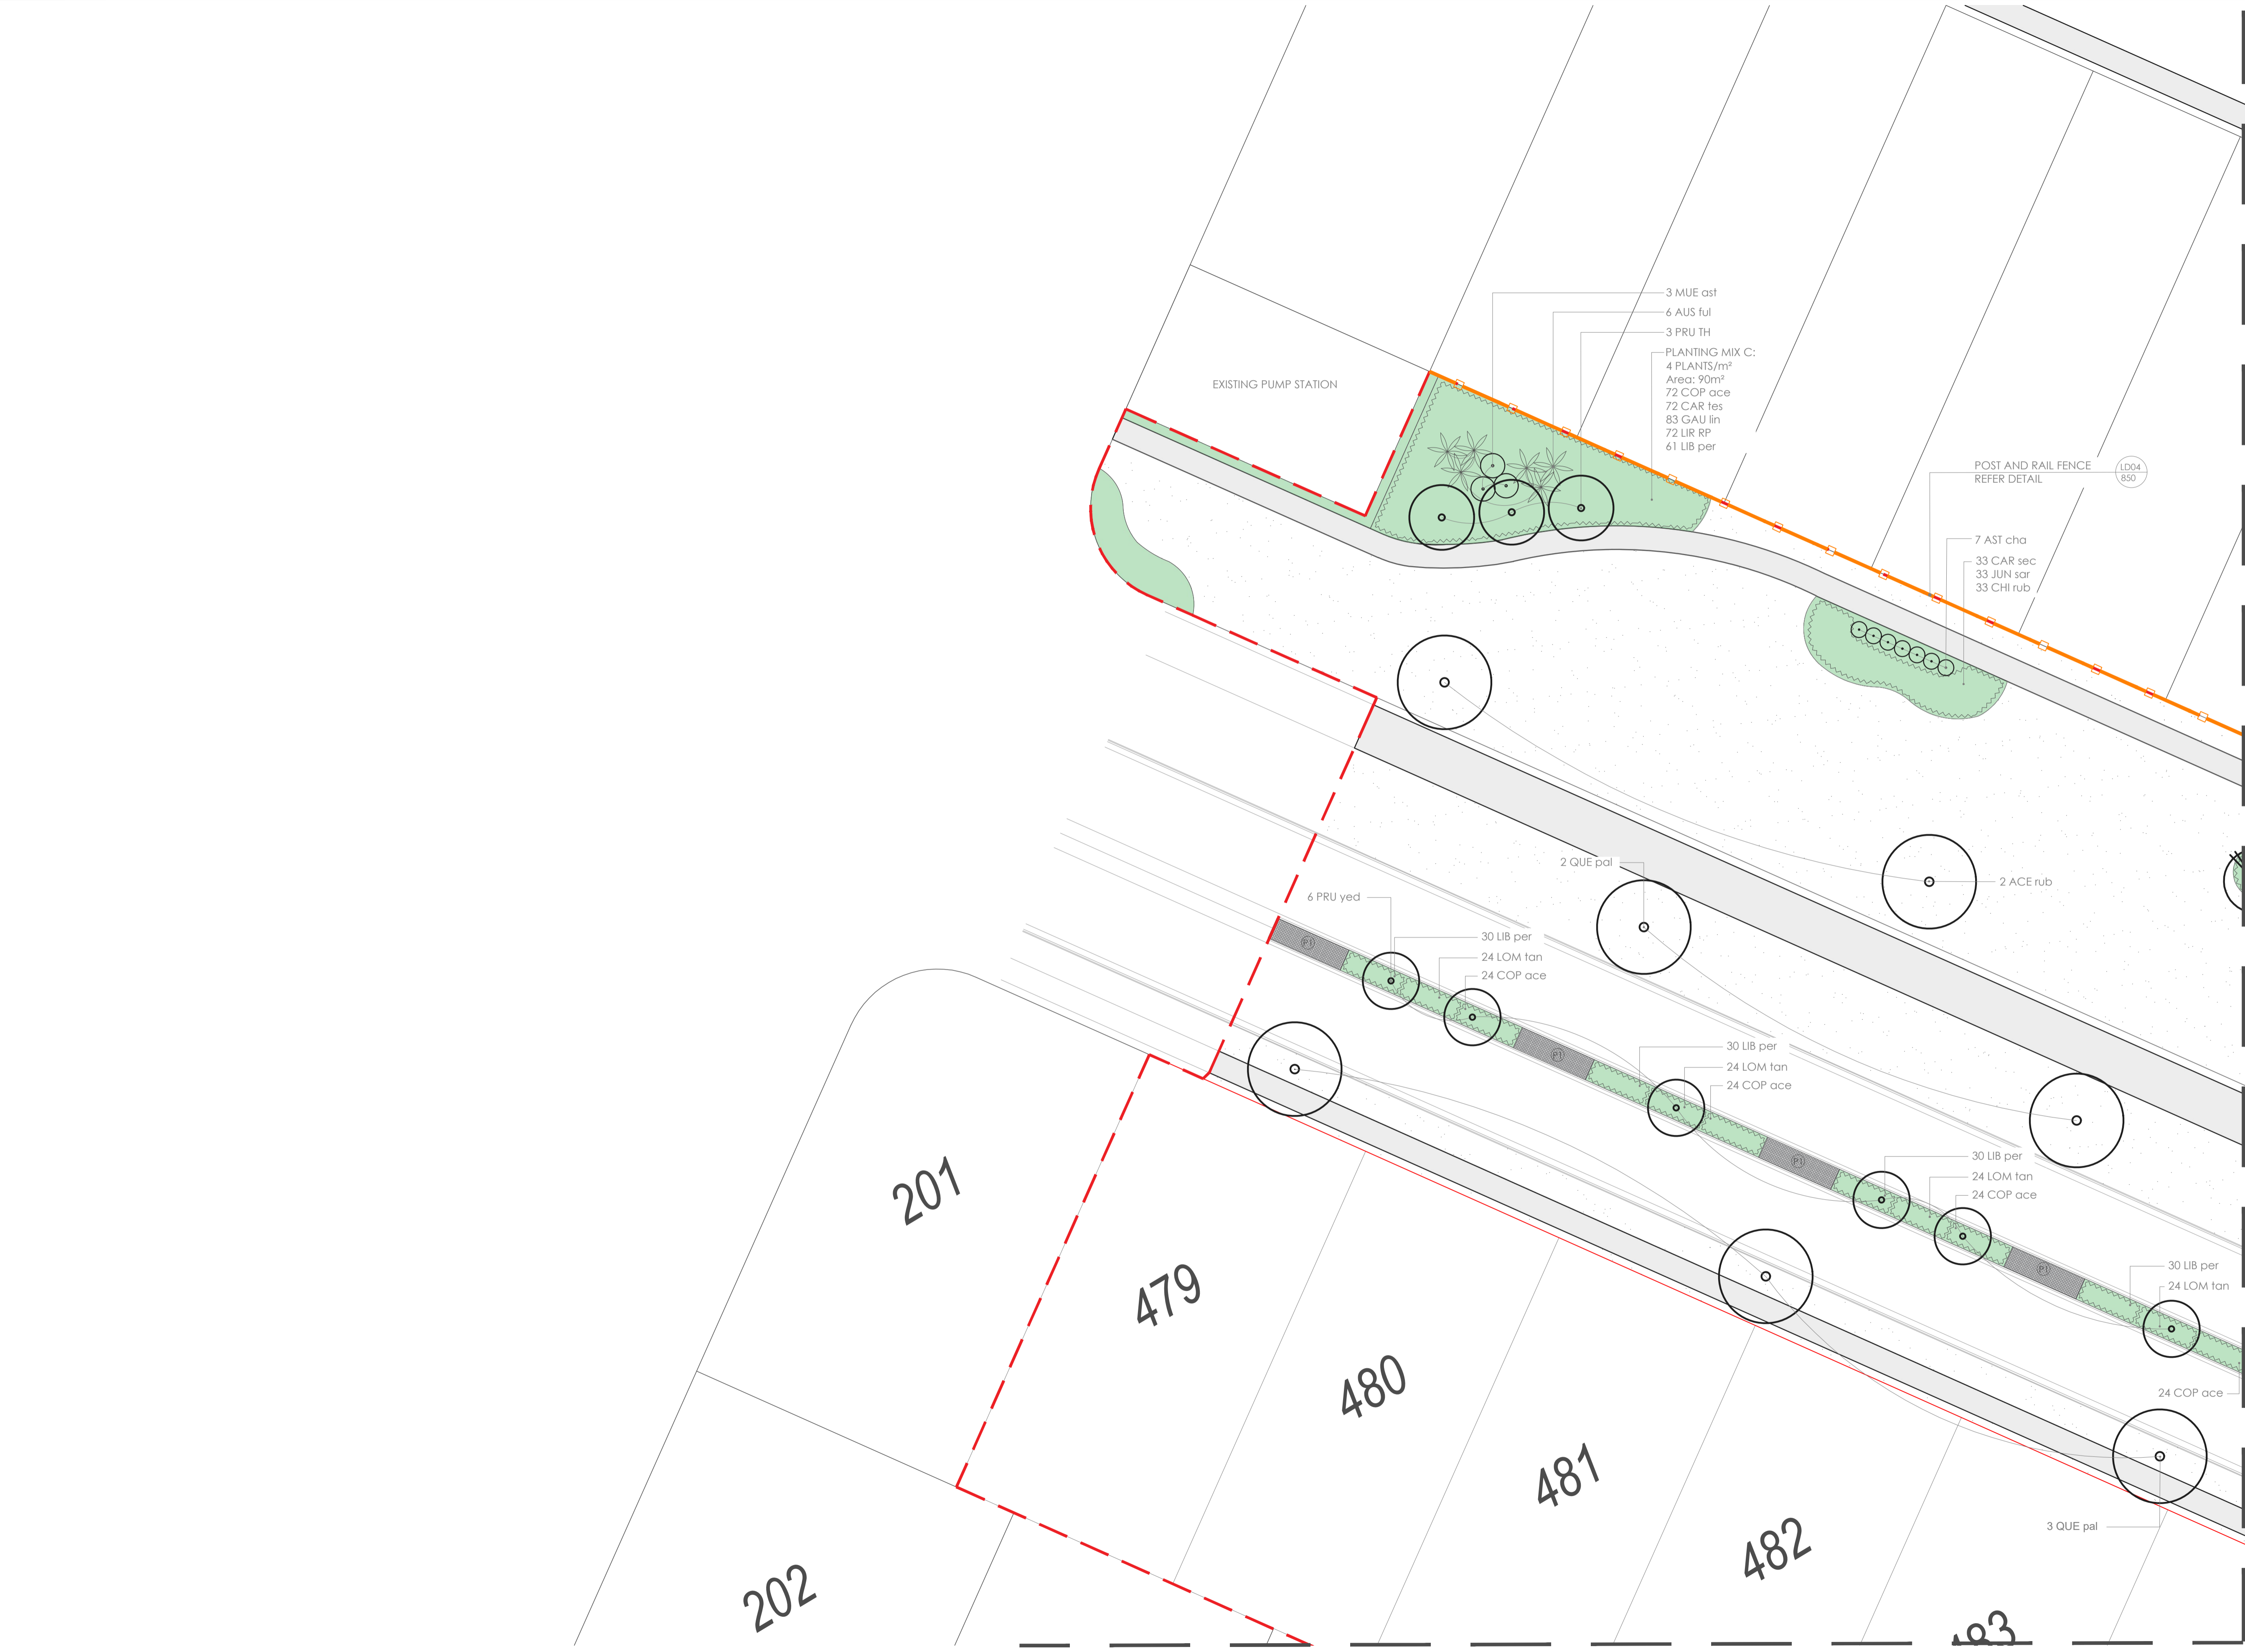

- legend:
- PROPOSED TREE
 - PROPOSED SHRUB
 - PROPOSED PLANTING
 - PLANTING AREA - BARK MULCH LIGHT TO 100MM DEPTH
 - LAWN - REFER TO ENGINEERS SPEC
 - PAVING TYPE 1 FIRTH HOLLAND SETS
 - PAVING TYPE 2 FIRTH EXPOSED AGGREGATE CONCRETE 'WAIMAK' WITH SAW CUTS @ 1M CRS
 - PAVING TYPE 3 FIRTH EXPOSED AGGREGATE CONCRETE 'WAIMAK' WITH SAW CUTS AS SHOWN
 - PAVING TYPE 4 BROOM FINISHED CONCRETE
 - ASPHALT PATHWAY - REFER TO ENGINEERS SPEC
 - WESTBROOK PARK BENCH SEAT BY FEL GROUP
 - LANDSCAPE ROCKS - REFER TO SPEC
 - LIGHT POLE - REFER TO LIGHTING PLAN
 - PROPOSED POST AND RAIL FENCE - REFER TO DETAILS
 - STAGE 11 AND 13 - 16 BOUNDARY

NOTE:
REFER TO LANDSCAPE SPECIFICATION FOR DETAILS OF TIMING, WATERING AND MULCHING
REFER TO ENGINEERS DRAWINGS FOR LEVELS AND DRAINAGE

revision:

rev no.	date	description	approved
A	20/04/2021	For Council	DCM
B	01/06/2021	Tree Removals	DCM
C	20/07/2021	Council Amendments	DCM

dcu
URBAN
DCM URBAN DESIGN LIMITED
LEVEL 3, 329 DURHAM STREET NORTH
CHRISTCHURCH, NZ
WWW.DCMURBAN.COM

note:
Contractors to verify all dimensions on site prior to commencing work. Contractors are responsible for confirming the location of all underground services on site prior to commencing work. Figured dimensions to be taken in preference to scaled dimensions


client / project name:
**ACLAND PARK
STAGES 11 AND 13 - 16
ROLLESTON**

drawing name:
LAYOUT AND PLANTING PLAN

drawing sheet:
Sheet 1 (of 19)

date : APRIL 2021
designed by : DCM
drawn by : SB, HB
scale (@ A1) : 1:200 @A1

project no / drawing no / revision:
2017_030i / L 801 / C

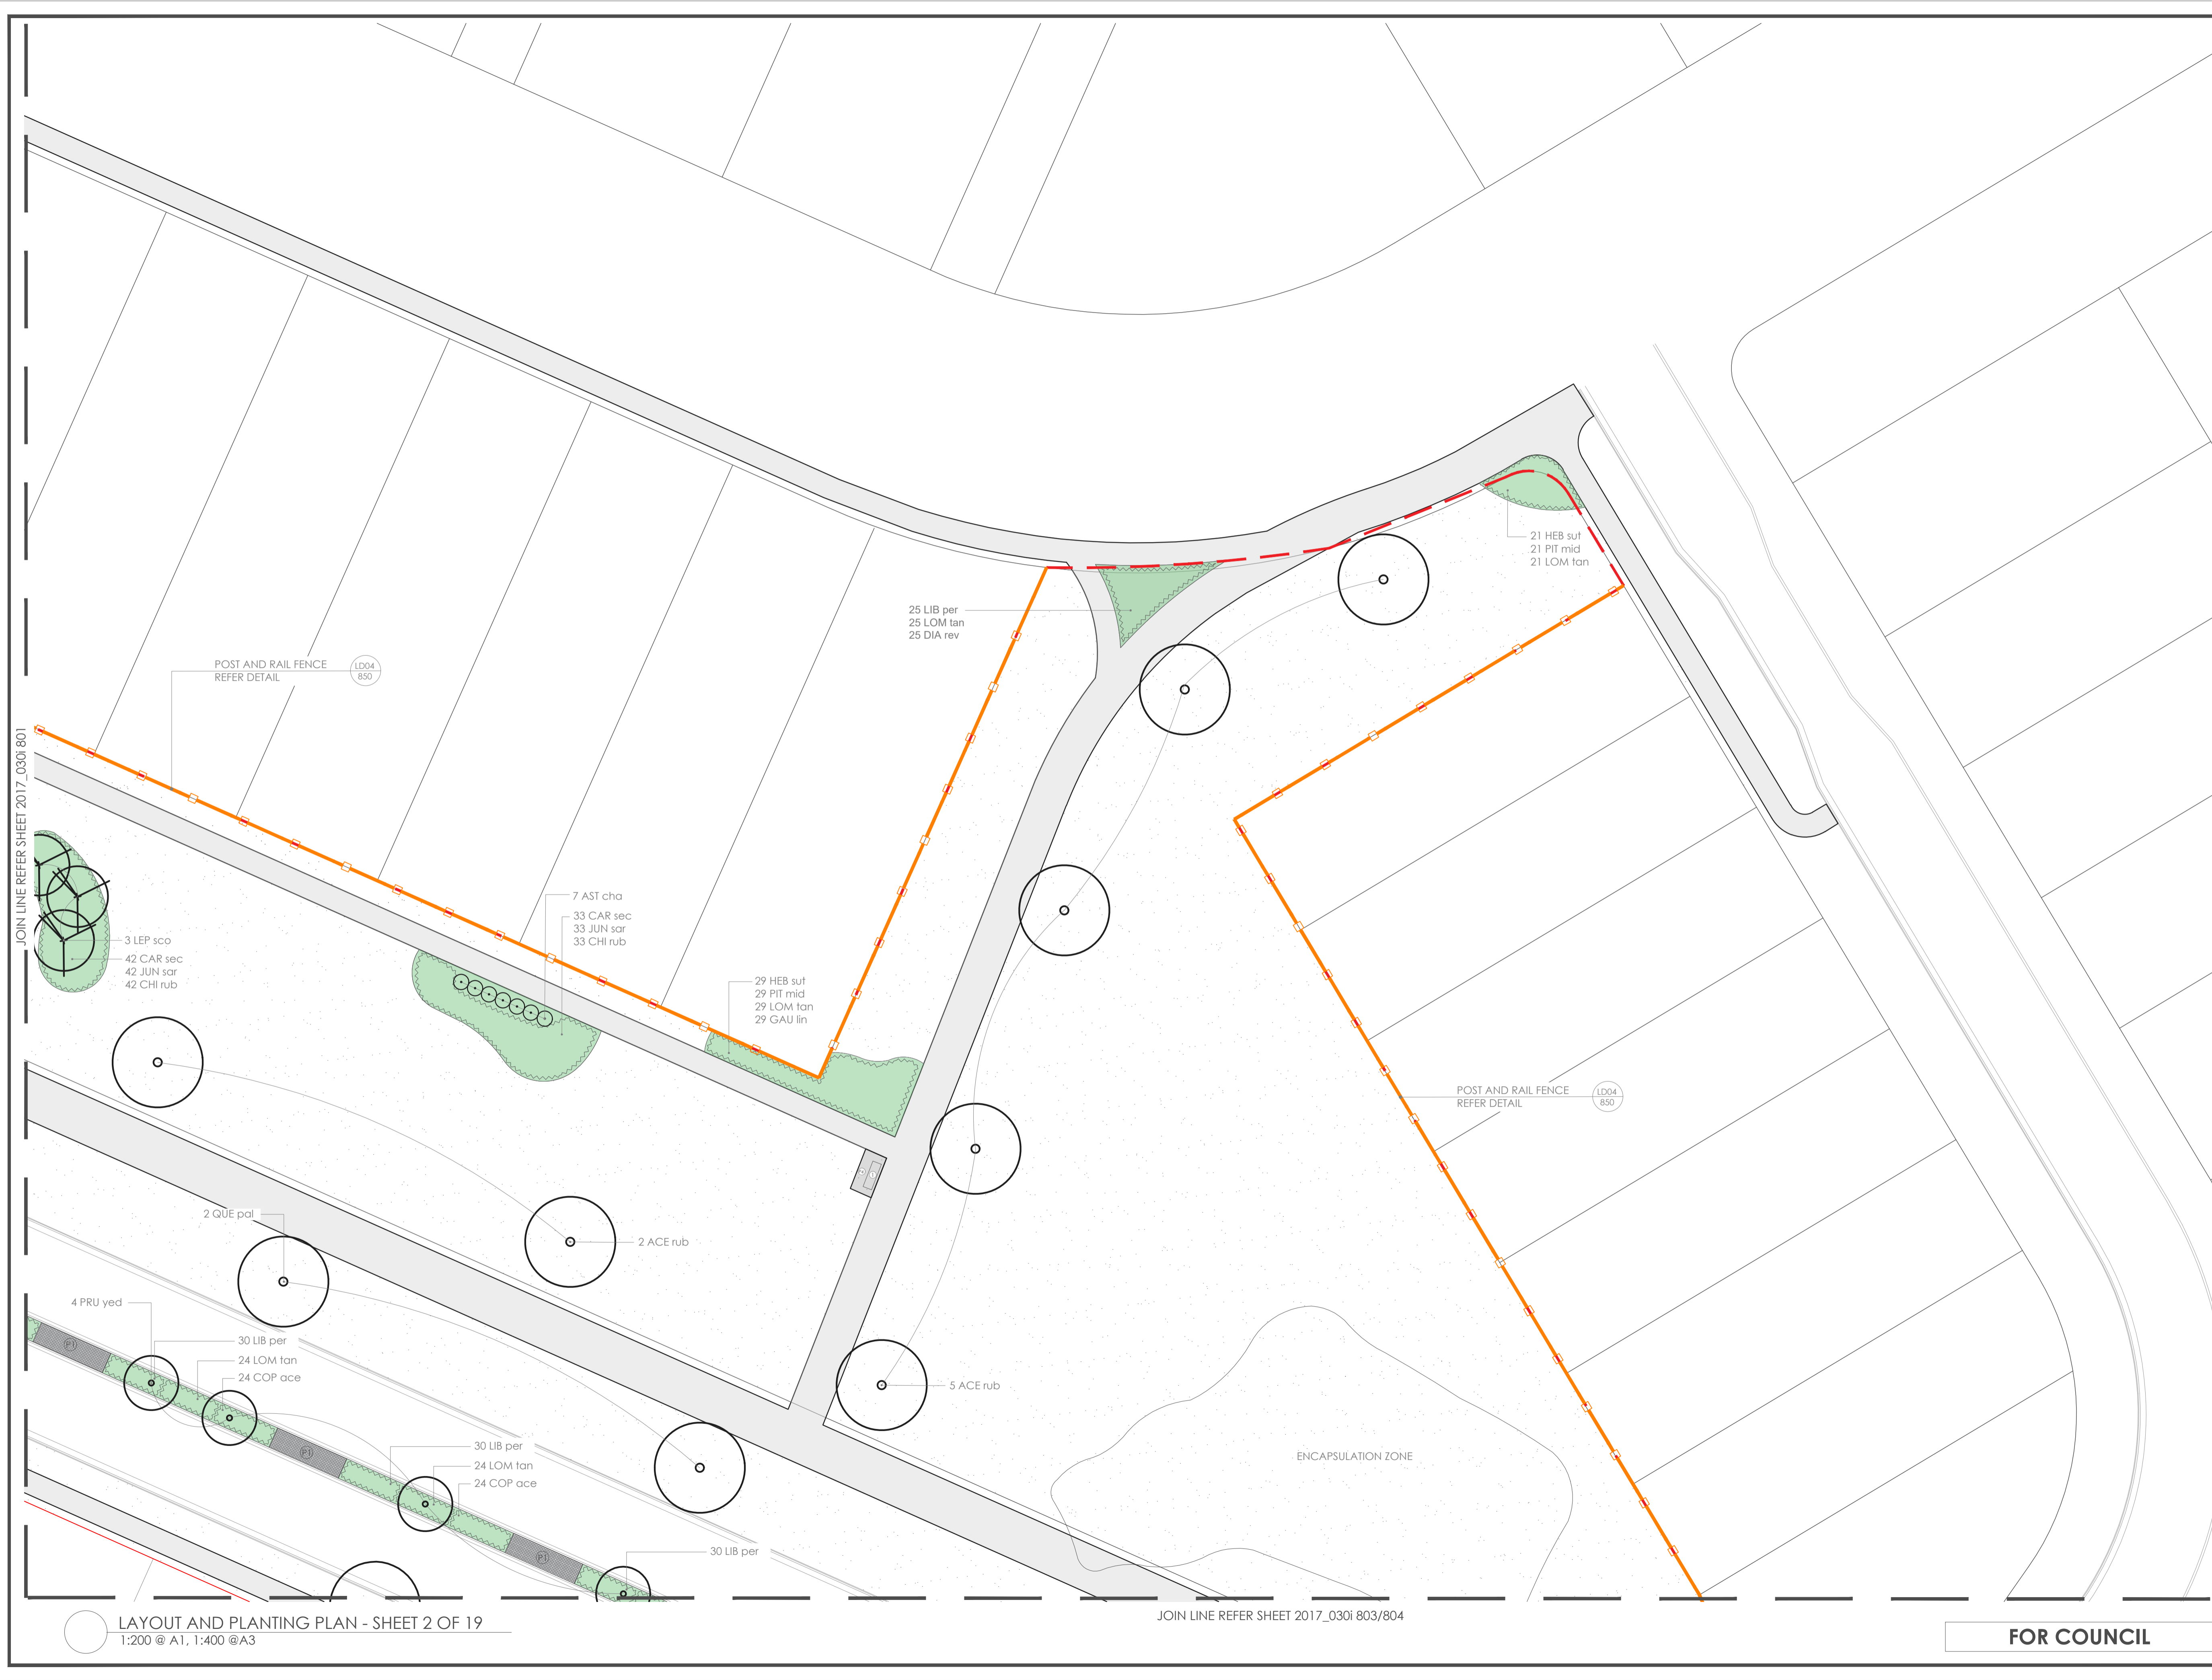

- legend:
- PROPOSED TREE
 - PROPOSED SHRUB
 - PROPOSED PLANTING
 - PLANTING AREA - BARK MULCH LIGHT TO 100MM DEPTH
 - LAWN - REFER TO ENGINEERS SPEC
 - PAVING TYPE 1 FIRTH HOLLAND SETS
 - PAVING TYPE 2 FIRTH EXPOSED AGGREGATE CONCRETE 'WAIMAK' WITH SAW CUTS @ 1M CRS
 - PAVING TYPE 3 FIRTH EXPOSED AGGREGATE CONCRETE 'WAIMAK' WITH SAW CUTS AS SHOWN
 - PAVING TYPE 4 BROOM FINISHED CONCRETE
 - ASPHALT PATHWAY - REFER TO ENGINEERS SPEC
 - WESTBROOK PARK BENCH SEAT BY FEL GROUP
 - LANDSCAPE ROCKS - REFER TO SPEC
 - LIGHT POLE - REFER TO LIGHTING PLAN
 - PROPOSED POST AND RAIL FENCE - REFER TO DETAILS
 - STAGE 11 AND 13 - 16 BOUNDARY

NOTE:
REFER TO LANDSCAPE SPECIFICATION FOR DETAILS OF TIMING, WATERING AND MULCHING
REFER TO ENGINEERS DRAWINGS FOR LEVELS AND DRAINAGE

revision:

rev no.	date	description	approved
A	20/04/2021	For Council	DCM
B	04/05/2021	For Council	DCM
C	01/06/2021	Tree Removals	DCM
D	20/07/2021	Council Amendments	DCM
E	17/08/2021	Council Amendments	DCM

dc
m
URBAN

DCM URBAN DESIGN LIMITED
LEVEL 3, 329 DURHAM STREET NORTH
CHRISTCHURCH, NZ
WWW.DCMURBAN.COM

note:
Contractors to verify all dimensions on site prior to commencing work. Contractors are responsible for confirming the location of all underground services on site prior to commencing work. Figured dimensions to be taken in preference to scaled dimensions

client / project name:
**ACLAND PARK
STAGES 11 AND 13 - 16
ROLLESTON**

drawing name:
LAYOUT AND PLANTING PLAN

drawing sheet:
Sheet 2 (of 19)
date : APRIL 2021
designed by : DCM
drawn by : SB, HB
scale (@ A1) : 1:200 @A1


project no / drawing no / revision:
2017_030i / L 802 / E

JOIN LINE REFER SHEET 2017_030i 801

JOIN LINE REFER SHEET 2017_030i 803/804

LAYOUT AND PLANTING PLAN - SHEET 2 OF 19
1:200 @ A1, 1:400 @A3

FOR COUNCIL

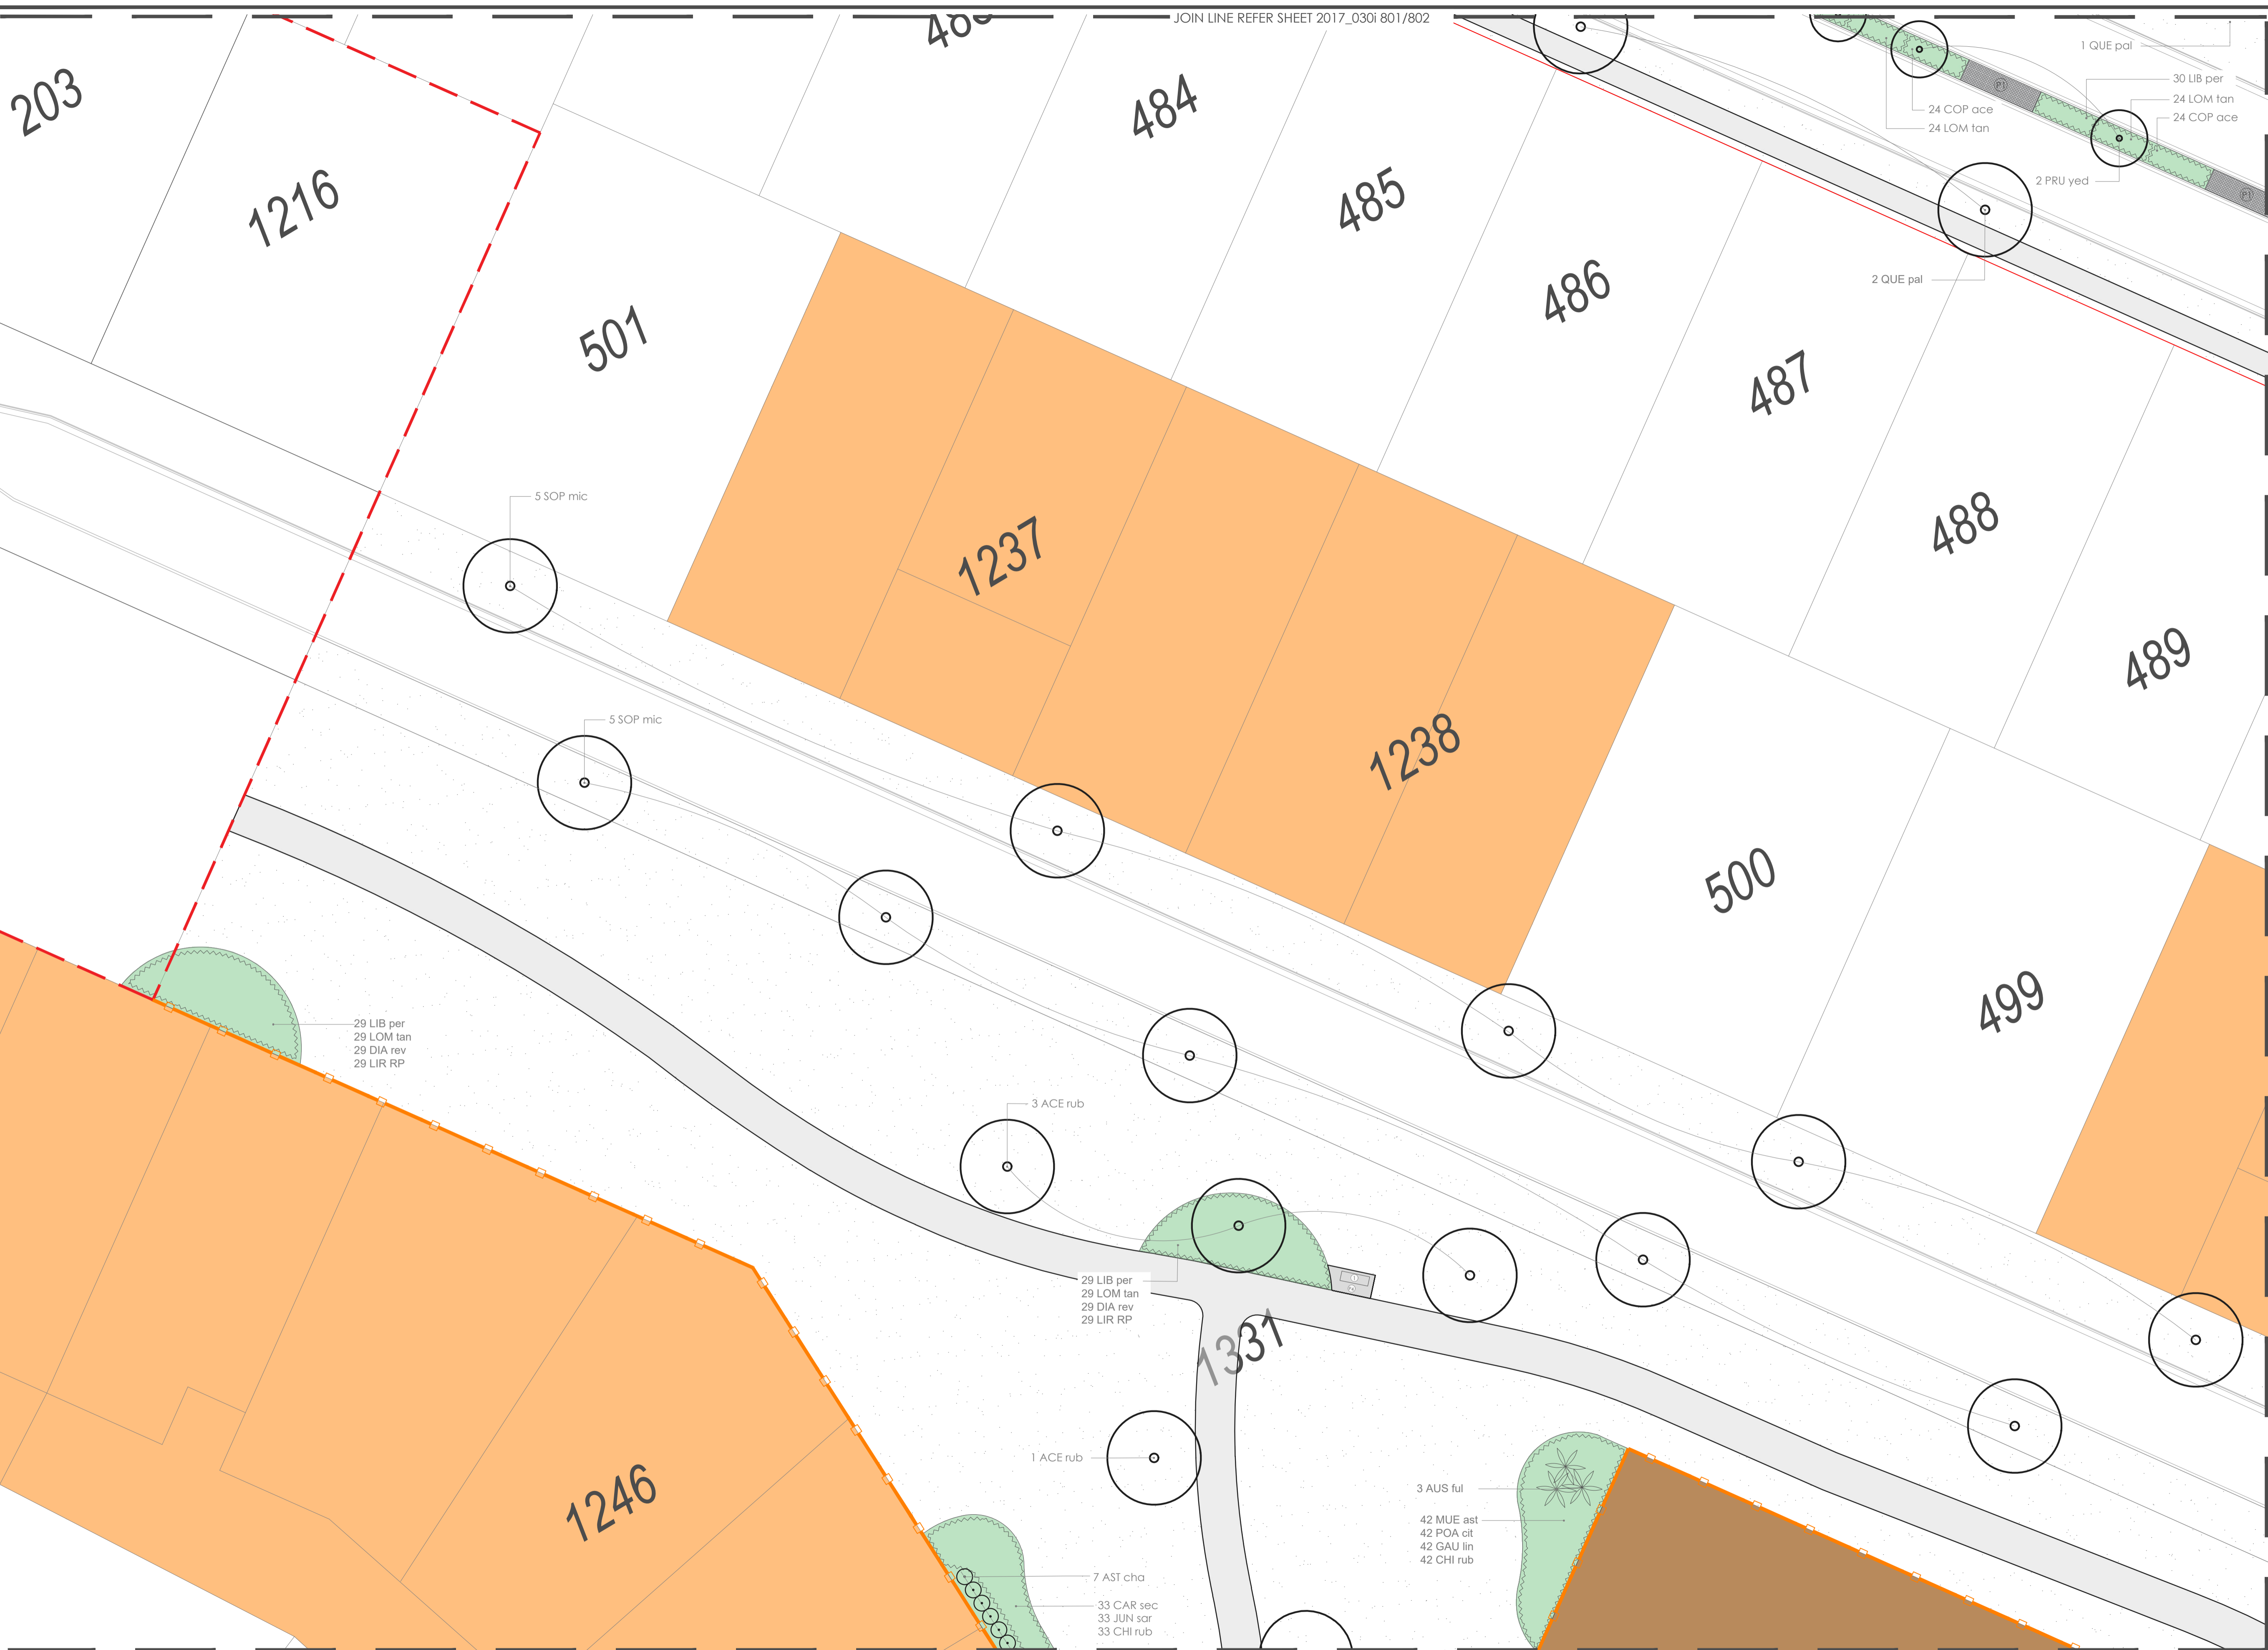

JOIN LINE REFER SHEET 2017_0301 801/802

JOIN LINE REFER SHEET 2017_0301 805/806

- legend:
- PROPOSED TREE
 - PROPOSED SHRUB
 - PROPOSED PLANTING
 - PLANTING AREA - BARK MULCH LIGHT TO 100MM DEPTH
 - LAWN - REFER TO ENGINEERS SPEC
 - PAVING TYPE 1 FIRTH HOLLAND SETS
 - PAVING TYPE 2 FIRTH EXPOSED AGGREGATE CONCRETE 'WAIMAK' WITH SAW CUTS @ 1M CRS
 - PAVING TYPE 3 FIRTH EXPOSED AGGREGATE CONCRETE 'WAIMAK' WITH SAW CUTS AS SHOWN
 - PAVING TYPE 4 BROOM FINISHED CONCRETE
 - ASPHALT PATHWAY - REFER TO ENGINEERS SPEC
 - WESTBROOK PARK BENCH SEAT BY FEL GROUP
 - LANDSCAPE ROCKS - REFER TO SPEC
 - LIGHT POLE - REFER TO LIGHTING PLAN
 - PROPOSED POST AND RAIL FENCE - REFER TO DETAILS
 - STAGE 11 AND 13 - 16 BOUNDARY

NOTE:
REFER TO LANDSCAPE SPECIFICATION FOR DETAILS OF TIMING, WATERING AND MULCHING
REFER TO ENGINEERS DRAWINGS FOR LEVELS AND DRAINAGE

revision:

rev no.	date	description	approved
A	20/04/2021	For Council	DCM
B	04/05/2021	For Council	DCM
C	01/06/2021	Tree Removals	DCM
D	20/07/2021	Council Amendments	DCM

dcm
URBAN
DCM URBAN DESIGN LIMITED
LEVEL 3, 329 DURHAM STREET NORTH
CHRISTCHURCH, NZ
WWW.DCMURBAN.COM

note:
Contractors to verify all dimensions on site prior to commencing work. Contractors are responsible for confirming the location of all underground services on site prior to commencing work. Figured dimensions to be taken in preference to scaled dimensions

client / project name:
**ACLAND PARK
STAGES 11 AND 13 - 16
ROLLESTON**

drawing name:
LAYOUT AND PLANTING PLAN

drawing sheet:
Sheet 3 (of 19)
date : APRIL 2021
designed by : DCM
drawn by : SB, HB
scale (@ A1) : 1:200 @A1

project no / drawing no / revision:
2017_0301 / L 803 / D

legend:

- PROPOSED TREE
- PROPOSED SHRUB
- PROPOSED PLANTING
- PLANTING AREA - BARK MULCH LIGHT TO 100MM DEPTH
- LAWN - REFER TO ENGINEERS SPEC
- PAVING TYPE 1 FIRTH HOLLAND SETS
- PAVING TYPE 2 FIRTH EXPOSED AGGREGATE CONCRETE 'WAIMAK' WITH SAW CUTS @ 1M CRS
- PAVING TYPE 3 FIRTH EXPOSED AGGREGATE CONCRETE 'WAIMAK' WITH SAW CUTS AS SHOWN
- PAVING TYPE 4 BROOM FINISHED CONCRETE
- ASPHALT PATHWAY - REFER TO ENGINEERS SPEC
- WESTBROOK PARK BENCH SEAT BY FEL GROUP
- LANDSCAPE ROCKS - REFER TO SPEC
- LIGHT POLE - REFER TO LIGHTING PLAN
- PROPOSED POST AND RAIL FENCE - REFER TO DETAILS
- STAGE 11 AND 13 - 16 BOUNDARY

NOTE:

REFER TO LANDSCAPE SPECIFICATION FOR DETAILS OF TIMING, WATERING AND MULCHING

REFER TO ENGINEERS DRAWINGS FOR LEVELS AND DRAINAGE

revision:

rev no.	date	description	approved
A	20/04/2021	For Council	DCM
B	01/06/2021	Tree Removals	DCM
C	20/07/2021	Council Amendments	DCM
D	17/08/2021	Council Amendments	DCM



DCM URBAN DESIGN LIMITED
LEVEL 3, 329 DURHAM STREET NORTH
CHRISTCHURCH, NZ
WWW.DCMURBAN.COM

note:
Contractors to verify all dimensions on site prior to commencing work. Contractors are responsible for confirming the location of all underground services on site prior to commencing work. Figured dimensions to be taken in preference to scaled dimensions


client / project name:
**ACLAND PARK
STAGES 11 AND 13 - 16
ROLLESTON**

drawing name:
LAYOUT AND PLANTING PLAN

drawing sheet:
Sheet 4 (of 19)

date : APRIL 2021
designed by : DCM
drawn by : SB, HB
scale (@ A1) : 1:200 @A1

project no / drawing no / revision:
2017_0301 / L 804 / D

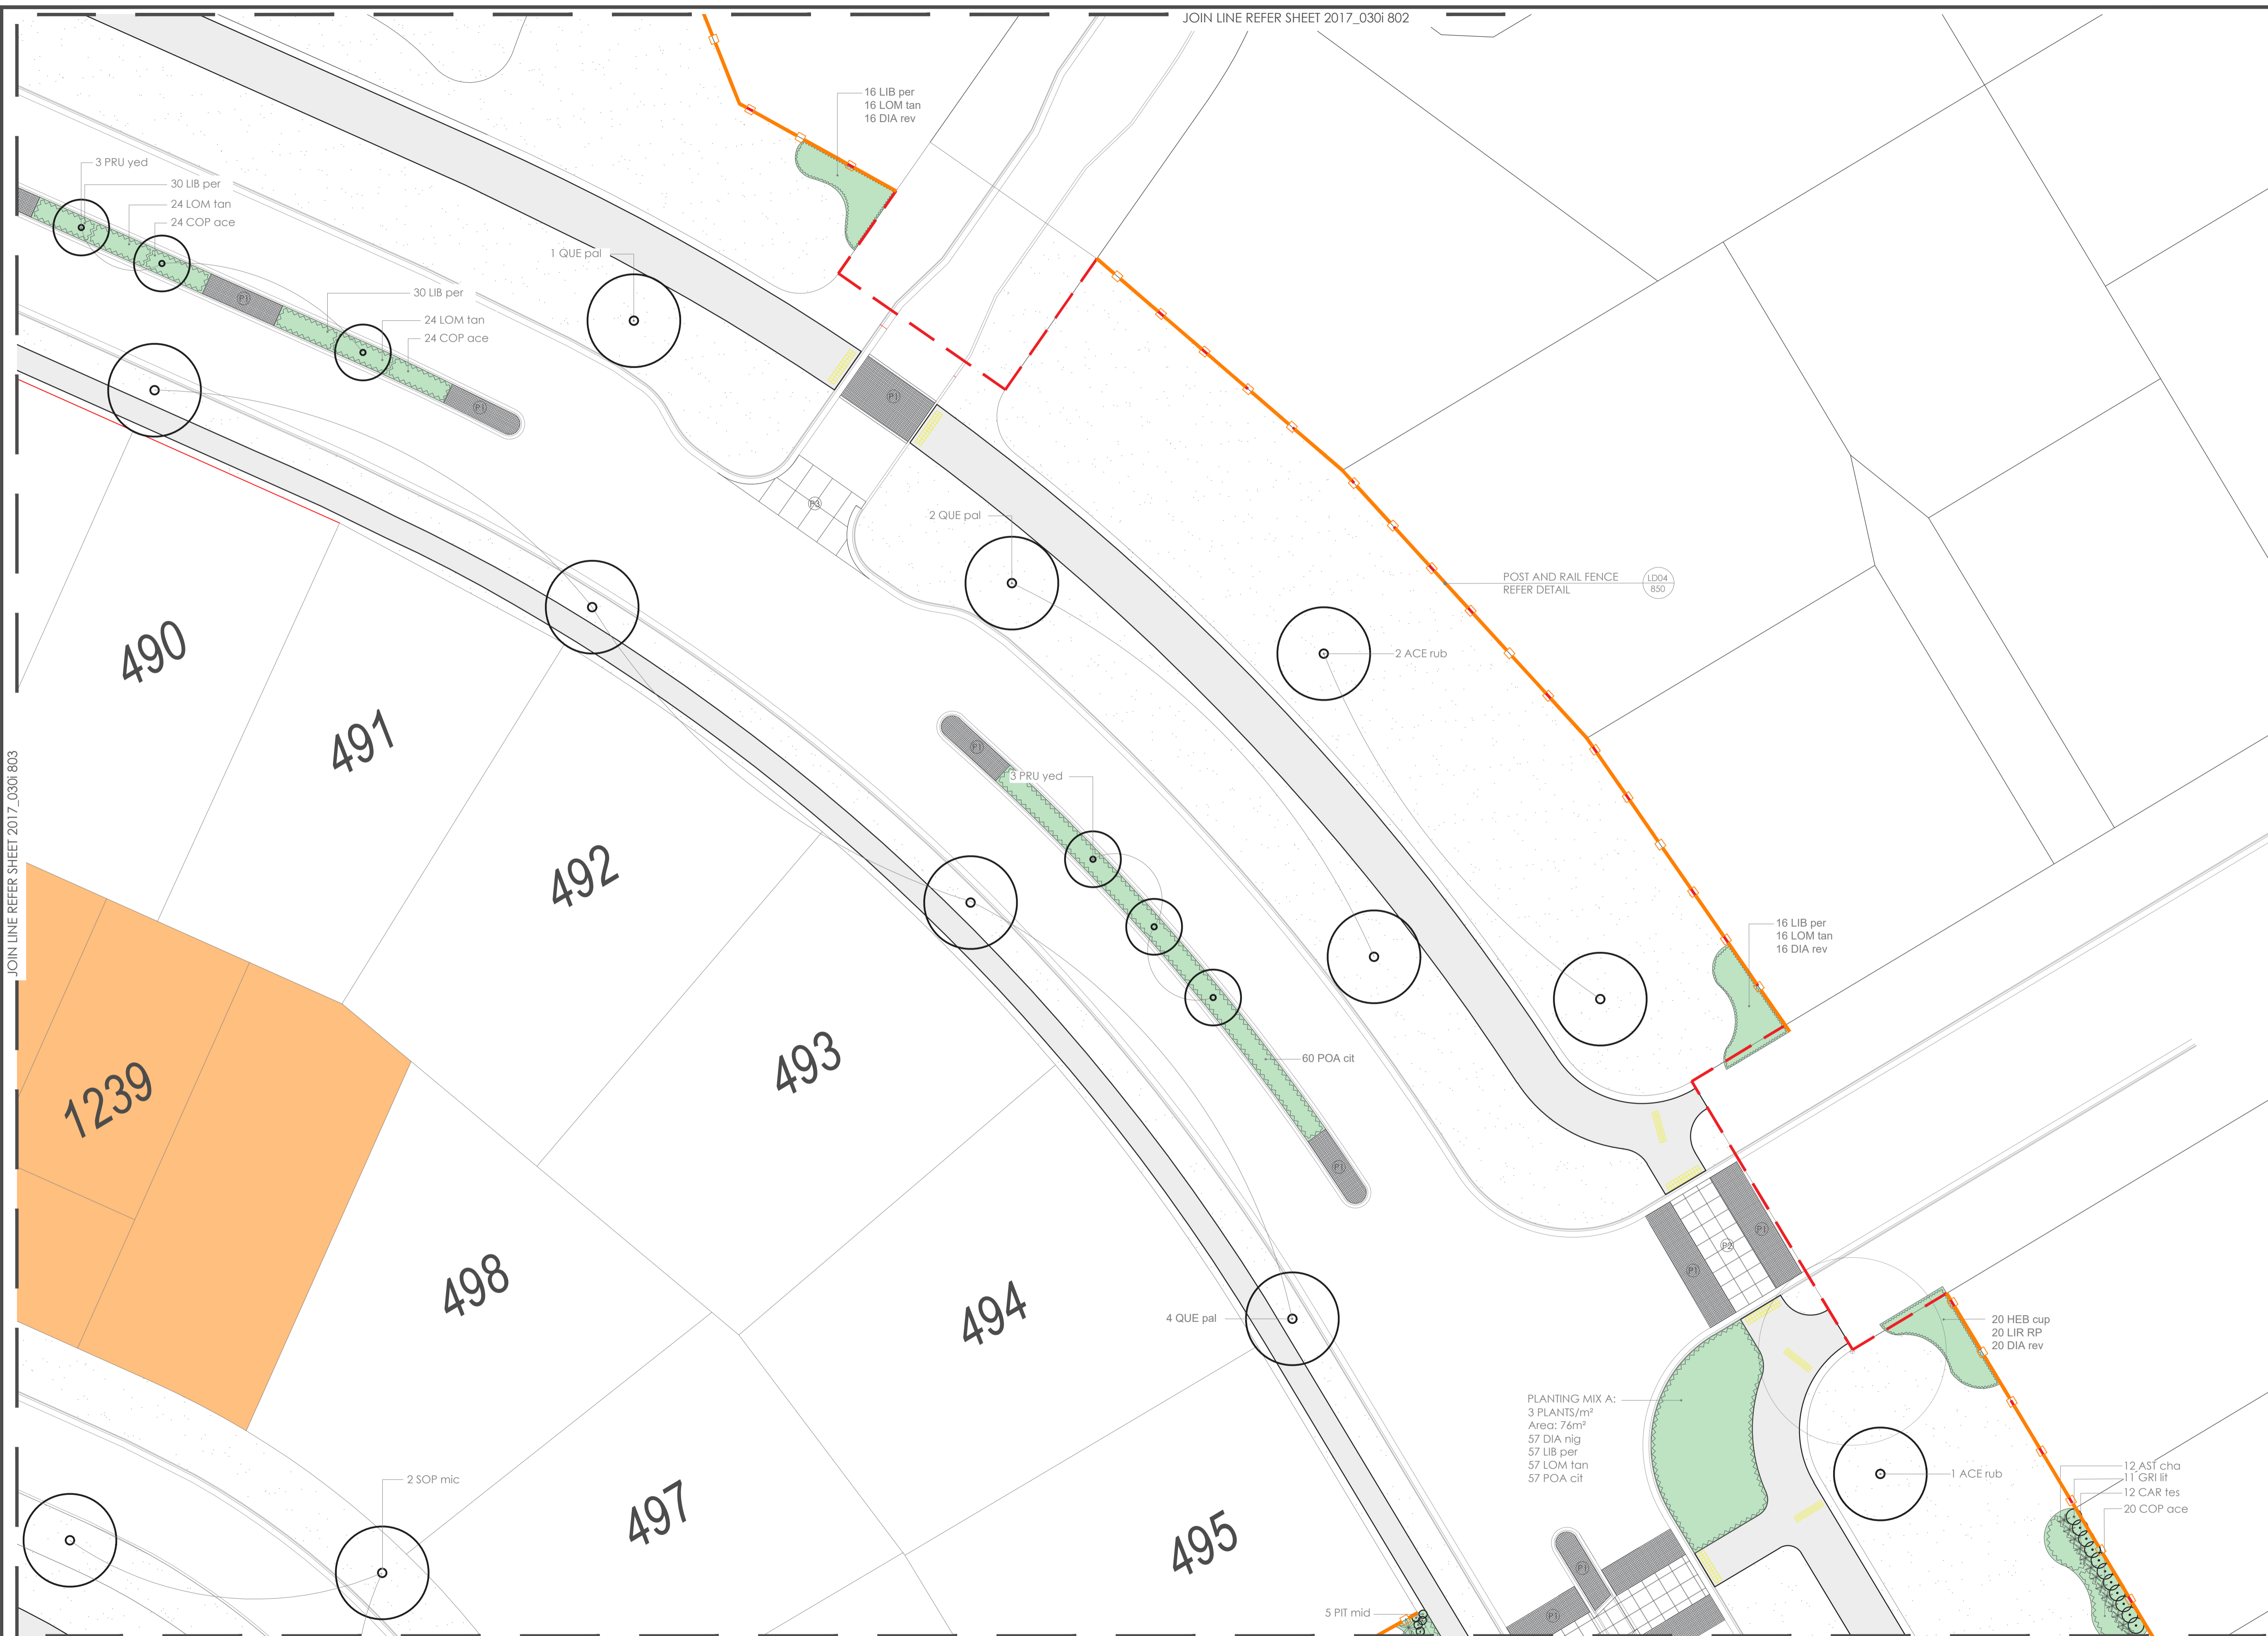

- legend:
- PROPOSED TREE
 - PROPOSED SHRUB
 - PROPOSED PLANTING
 - PLANTING AREA - BARK MULCH LIGHT TO 100MM DEPTH
 - LAWN - REFER TO ENGINEERS SPEC
 - PAVING TYPE 1 FIRTH HOLLAND SETS
 - PAVING TYPE 2 FIRTH EXPOSED AGGREGATE CONCRETE 'WAIMAK' WITH SAW CUTS @ 1M CRS
 - PAVING TYPE 3 FIRTH EXPOSED AGGREGATE CONCRETE 'WAIMAK' WITH SAW CUTS AS SHOWN
 - PAVING TYPE 4 BROOM FINISHED CONCRETE
 - ASPHALT PATHWAY - REFER TO ENGINEERS SPEC
 - WESTBROOK PARK BENCH SEAT BY FEL GROUP
 - LANDSCAPE ROCKS - REFER TO SPEC
 - LIGHT POLE - REFER TO LIGHTING PLAN
 - PROPOSED POST AND RAIL FENCE - REFER TO DETAILS
 - STAGE 11 AND 13 - 16 BOUNDARY

NOTE:
REFER TO LANDSCAPE SPECIFICATION FOR DETAILS OF TIMING, WATERING AND MULCHING
REFER TO ENGINEERS DRAWINGS FOR LEVELS AND DRAINAGE

revision:

rev no.	date	description	approved
A	20/04/2021	For Council	DCM
B	01/06/2021	Tree Removals	DCM

dcm
URBAN
DCM URBAN DESIGN LIMITED
LEVEL 3, 329 DURHAM STREET NORTH
CHRISTCHURCH, NZ
WWW.DCMURBAN.COM

note:
Contractors to verify all dimensions on site prior to commencing work. Contractors are responsible for confirming the location of all underground services on site prior to commencing work. Figured dimensions to be taken in preference to scaled dimensions


client / project name:
**ACLAND PARK
STAGES 11 AND 13 - 16
ROLLESTON**

drawing name:
LAYOUT AND PLANTING PLAN


drawing sheet:
Sheet 5 (of 19)

date : APRIL 2021
designed by : DCM
drawn by : SB, HB
scale (@ A1) : 1:200 @A1

project no / drawing no / revision:
2017_030i / L 805 / B

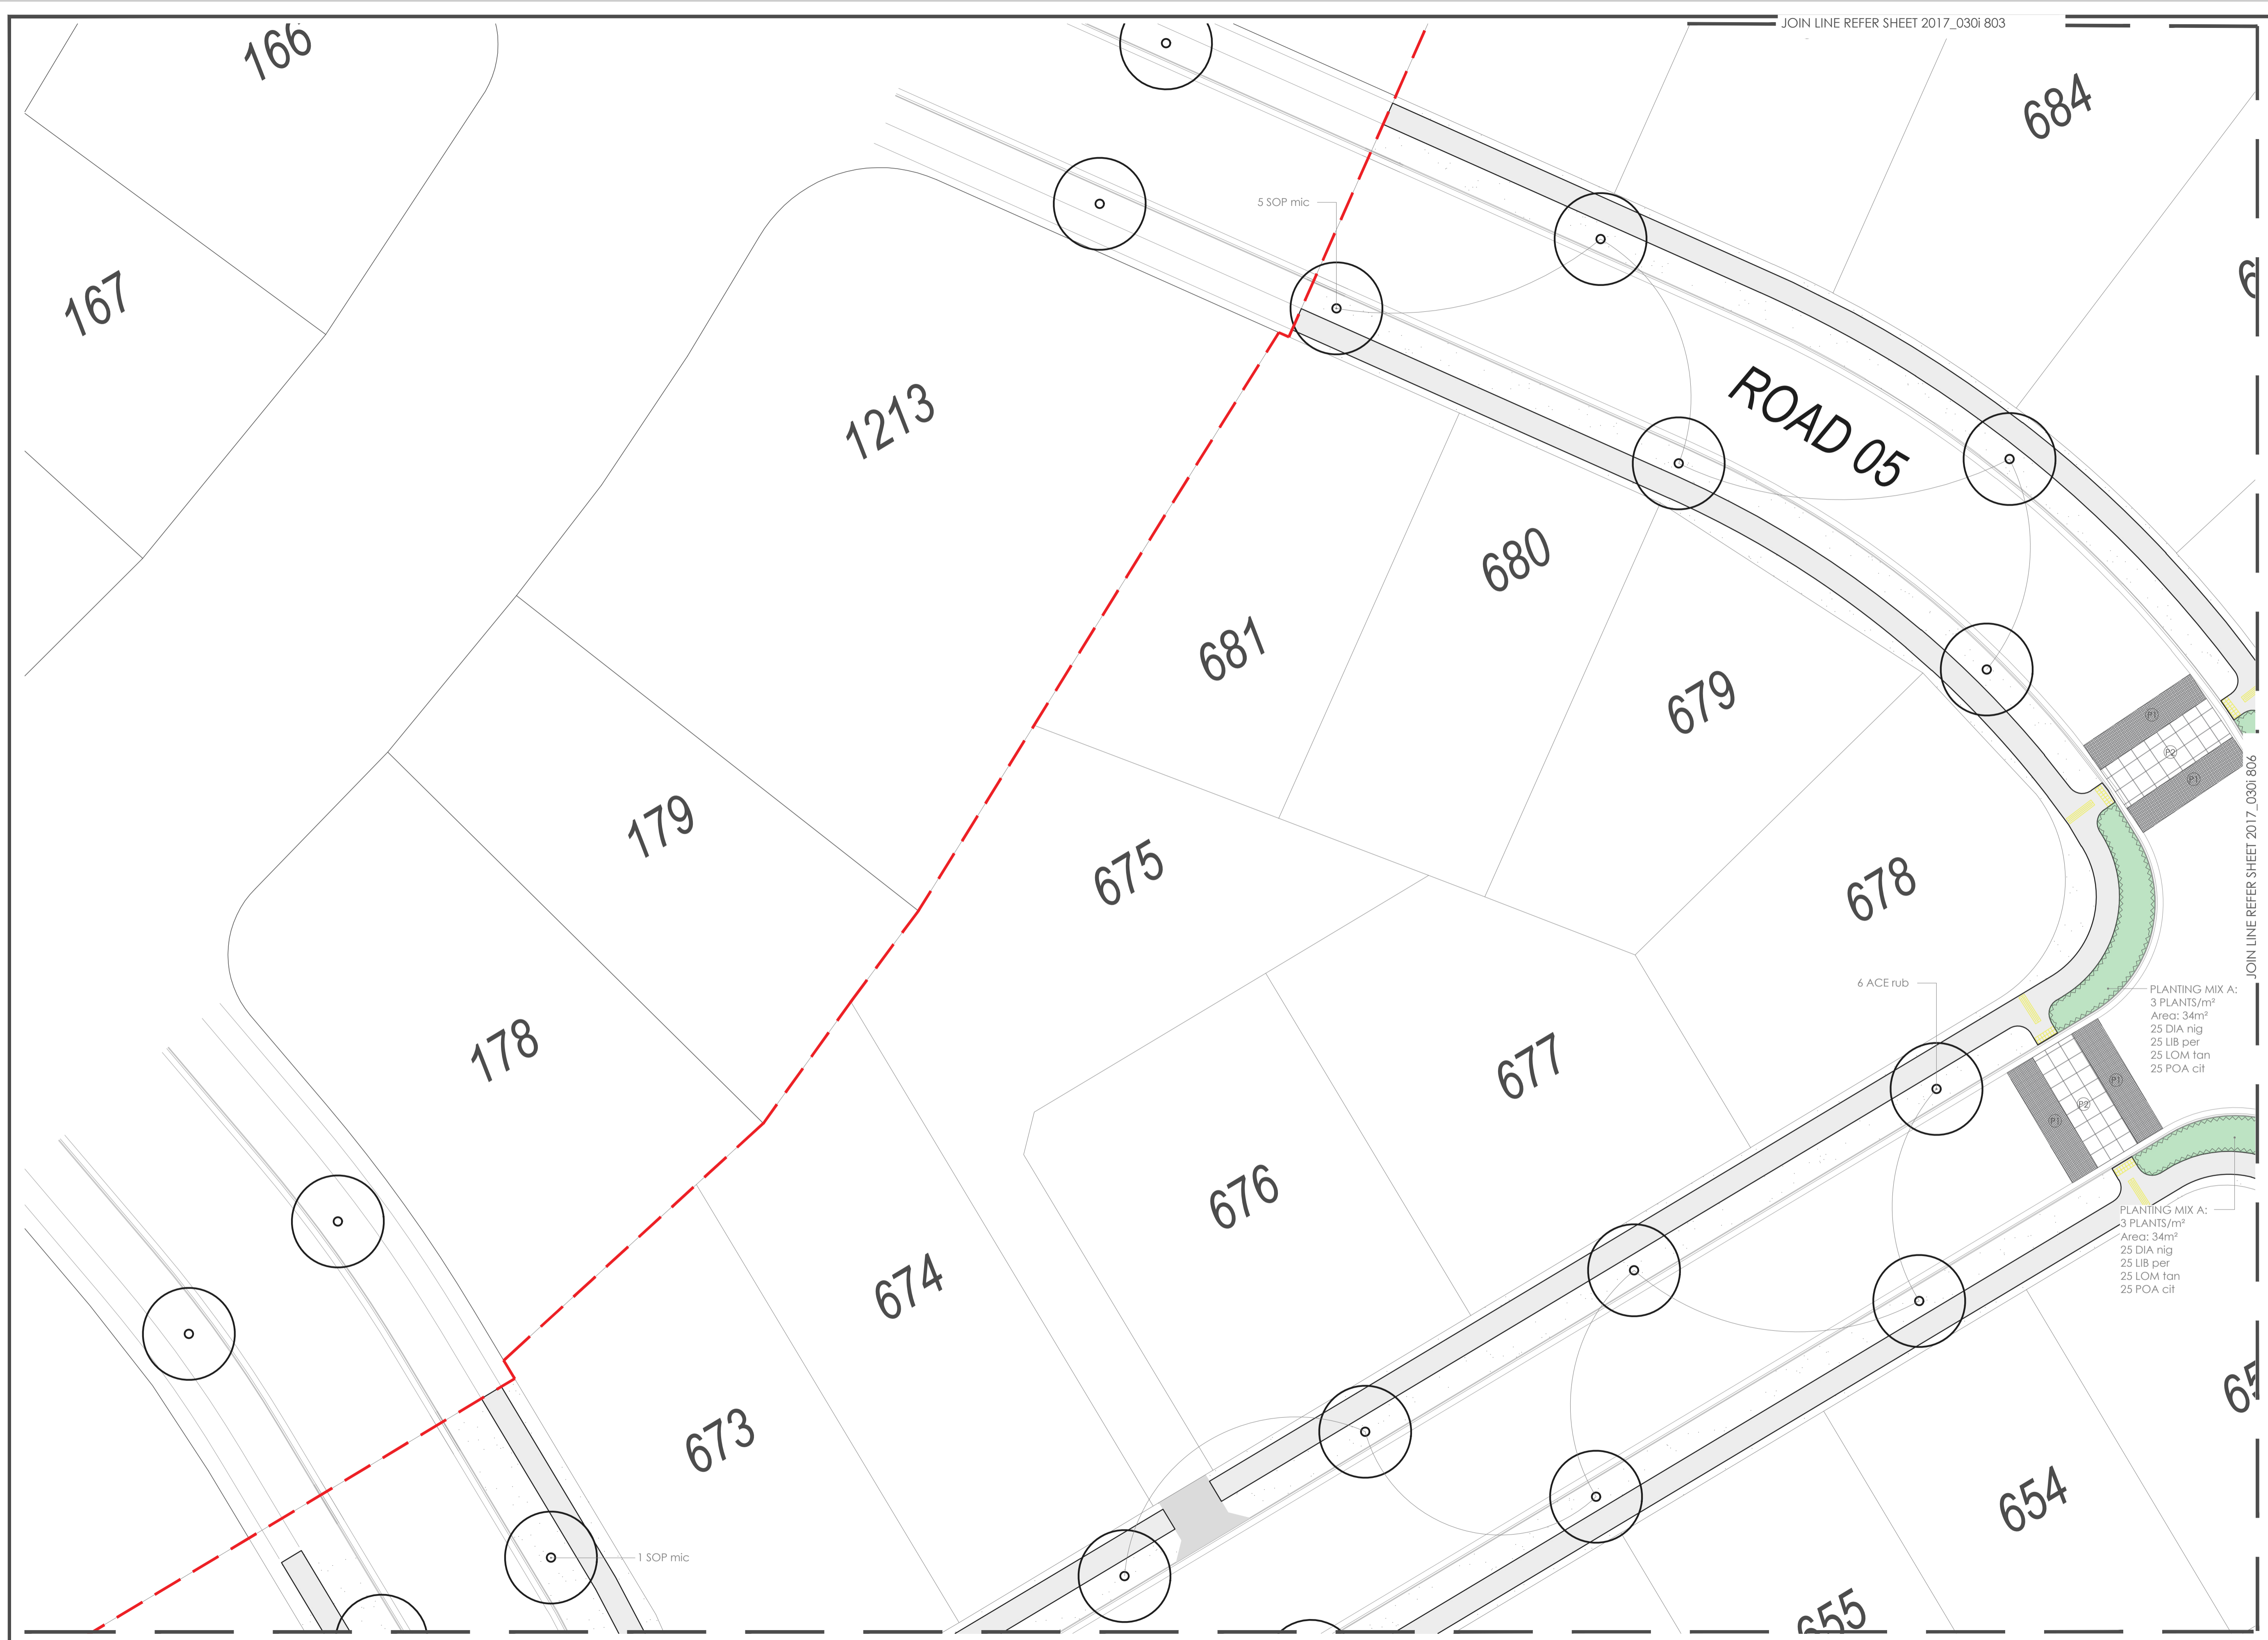

JOIN LINE REFER SHEET 2017_0301 806

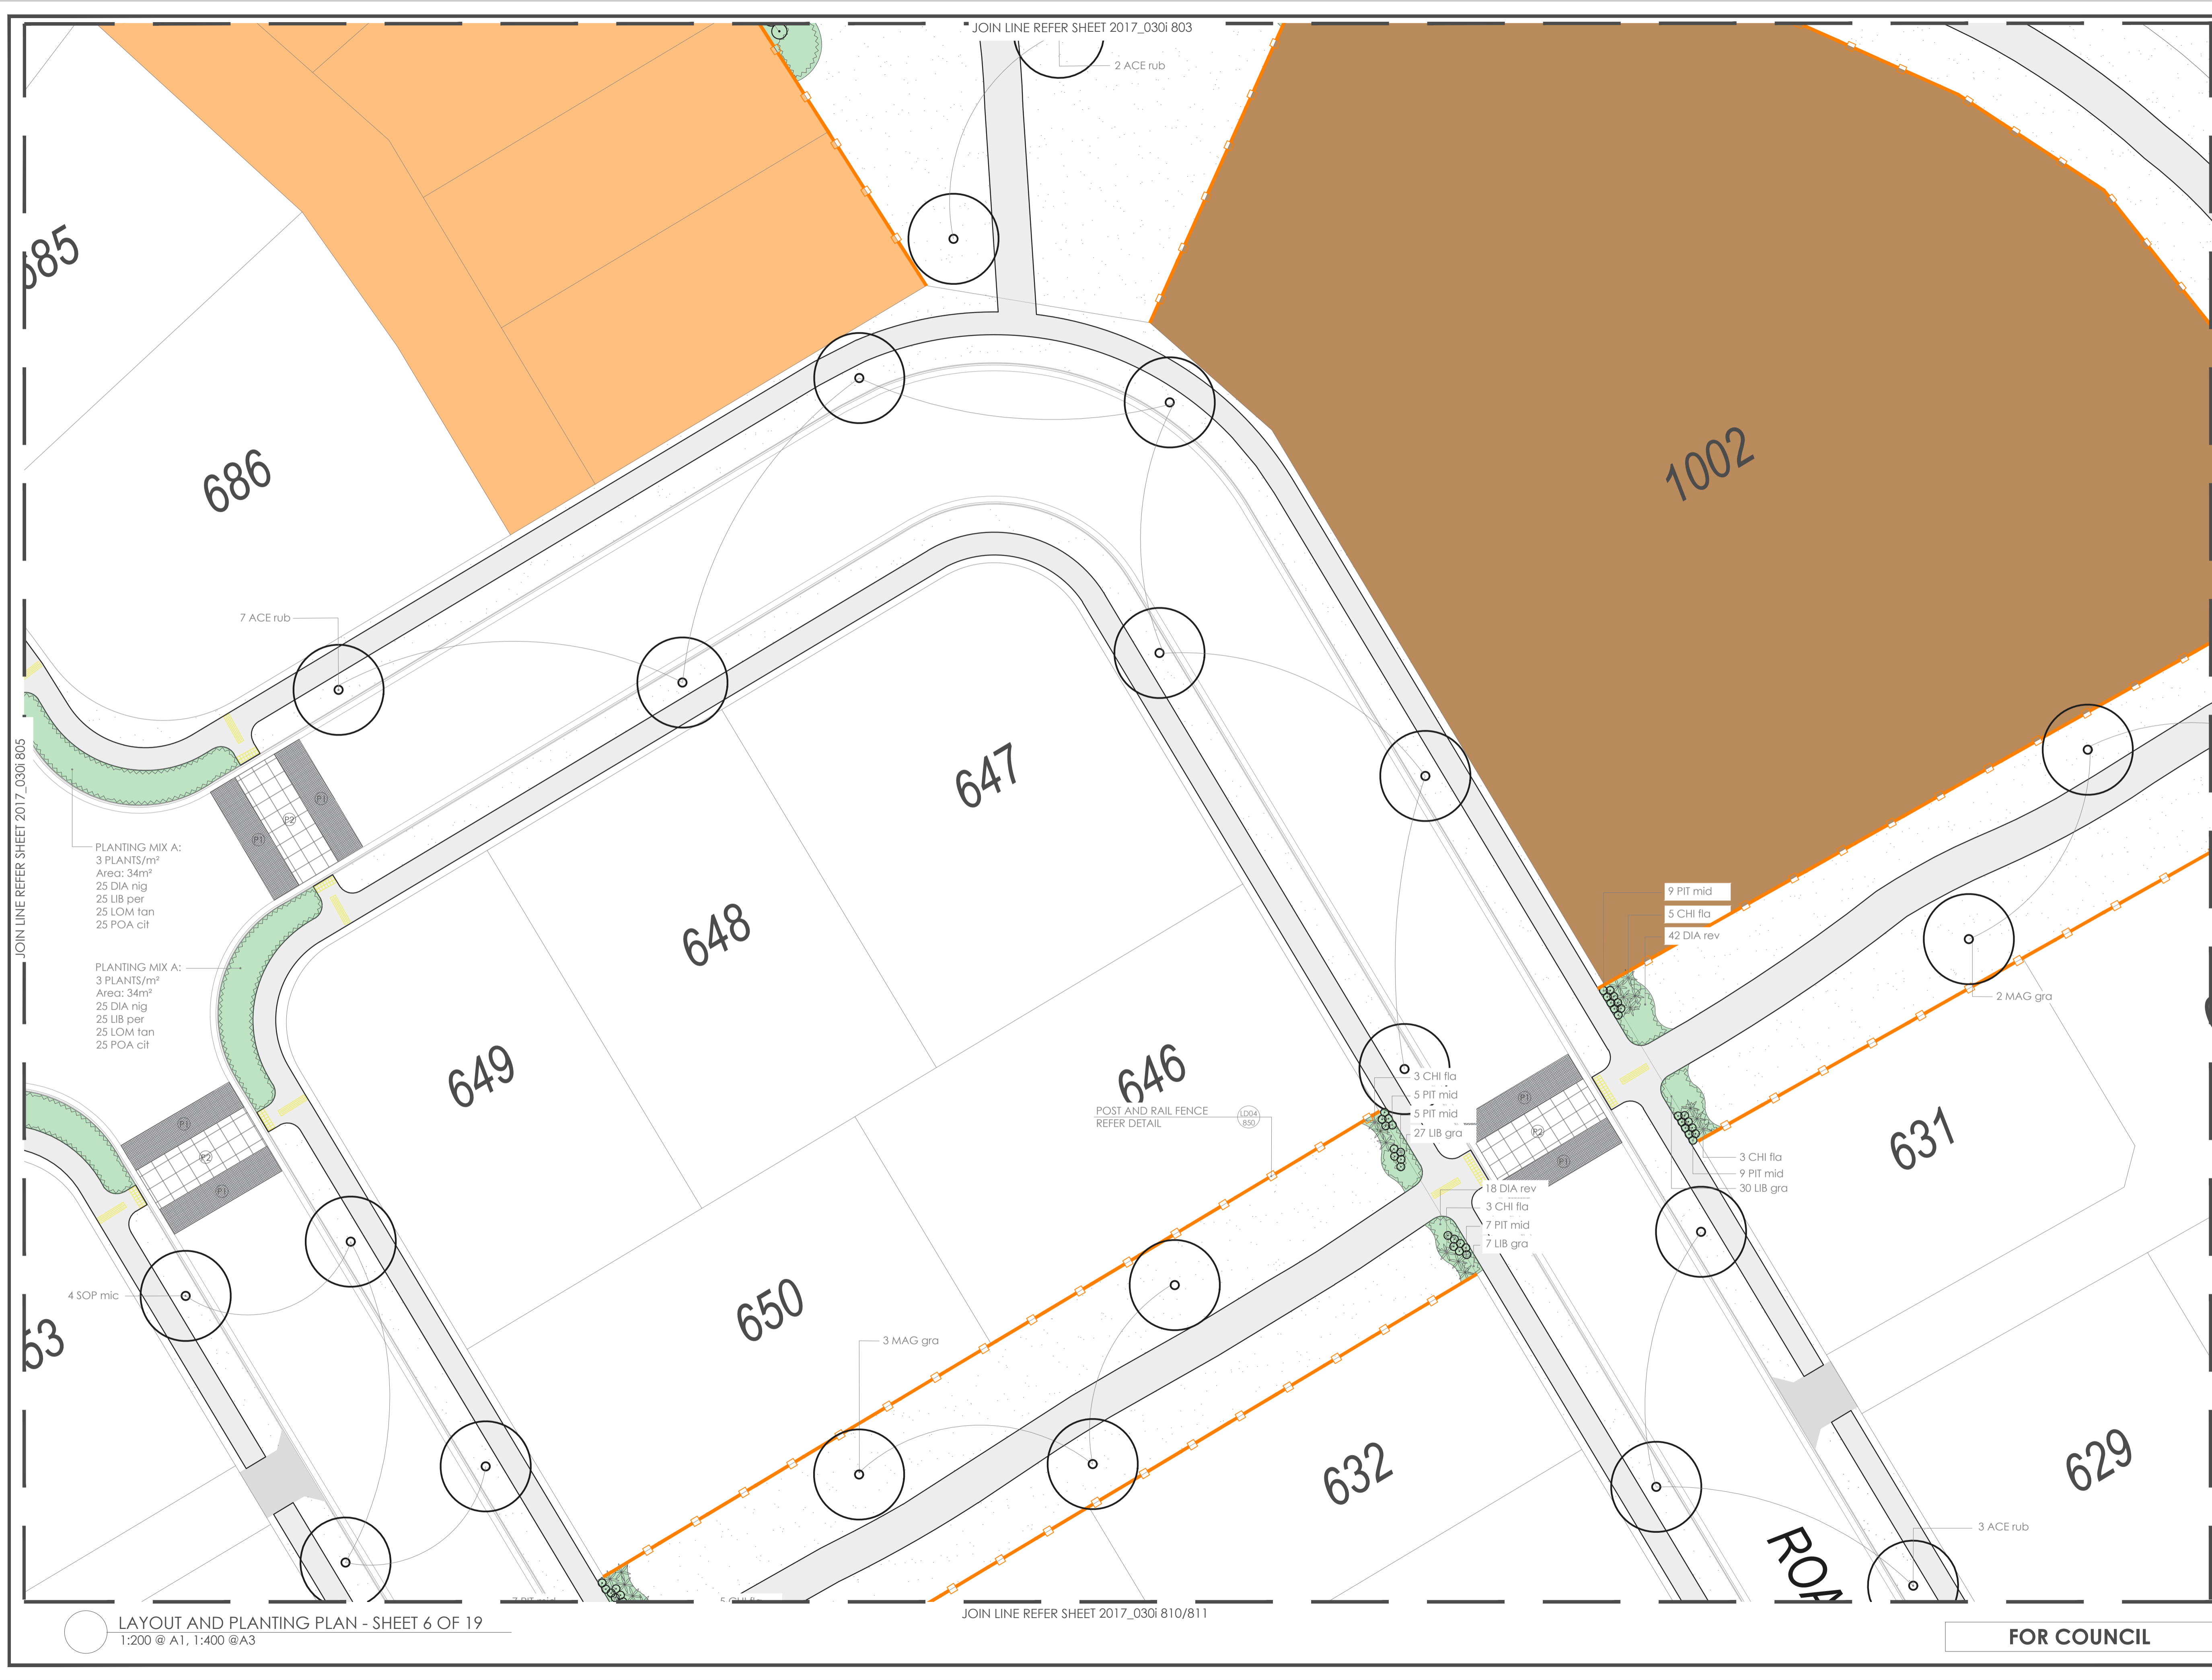

- legend:
- PROPOSED TREE
 - PROPOSED SHRUB
 - PROPOSED PLANTING
 - PLANTING AREA - BARK MULCH LIGHT TO 100MM DEPTH
 - LAWN - REFER TO ENGINEERS SPEC
 - PAVING TYPE 1 FIRTH HOLLAND SETS
 - PAVING TYPE 2 FIRTH EXPOSED AGGREGATE CONCRETE 'WAIMAK' WITH SAW CUTS @ 1M CRS
 - PAVING TYPE 3 FIRTH EXPOSED AGGREGATE CONCRETE 'WAIMAK' WITH SAW CUTS AS SHOWN
 - PAVING TYPE 4 BROOM FINISHED CONCRETE
 - ASPHALT PATHWAY - REFER TO ENGINEERS SPEC
 - WESTBROOK PARK BENCH SEAT BY FEL GROUP
 - LANDSCAPE ROCKS - REFER TO SPEC
 - LIGHT POLE - REFER TO LIGHTING PLAN
 - PROPOSED POST AND RAIL FENCE - REFER TO DETAILS
 - STAGE 11 AND 13 - 16 BOUNDARY

NOTE:
REFER TO LANDSCAPE SPECIFICATION FOR DETAILS OF TIMING, WATERING AND MULCHING
REFER TO ENGINEERS DRAWINGS FOR LEVELS AND DRAINAGE

revision:

rev no.	date	description	approved
A	20/04/2021	For Council	DCM
B	01/06/2021	Tree Removals	DCM
C	20/07/2021	Council Amendments	DCM

dcm
URBAN
DCM URBAN DESIGN LIMITED
LEVEL 3, 329 DURHAM STREET NORTH
CHRISTCHURCH, NZ
WWW.DCMURBAN.COM

note:
Contractors to verify all dimensions on site prior to commencing work. Contractors are responsible for confirming the location of all underground services on site prior to commencing work. Figured dimensions to be taken in preference to scaled dimensions

client / project name:
**ACLAND PARK
STAGES 11 AND 13 - 16
ROLLESTON**

drawing name:
LAYOUT AND PLANTING PLAN

drawing sheet:
Sheet 6 (of 19)

date : APRIL 2021
designed by : DCM
drawn by : SB, HB
scale (@ A1) : 1:200 @A1


project no / drawing no / revision:
2017_030i / L 806 / C

JOIN LINE REFER SHEET 2017_030i 805

JOIN LINE REFER SHEET 2017_030i 807

JOIN LINE REFER SHEET 2017_030i 803

JOIN LINE REFER SHEET 2017_030i 810/811

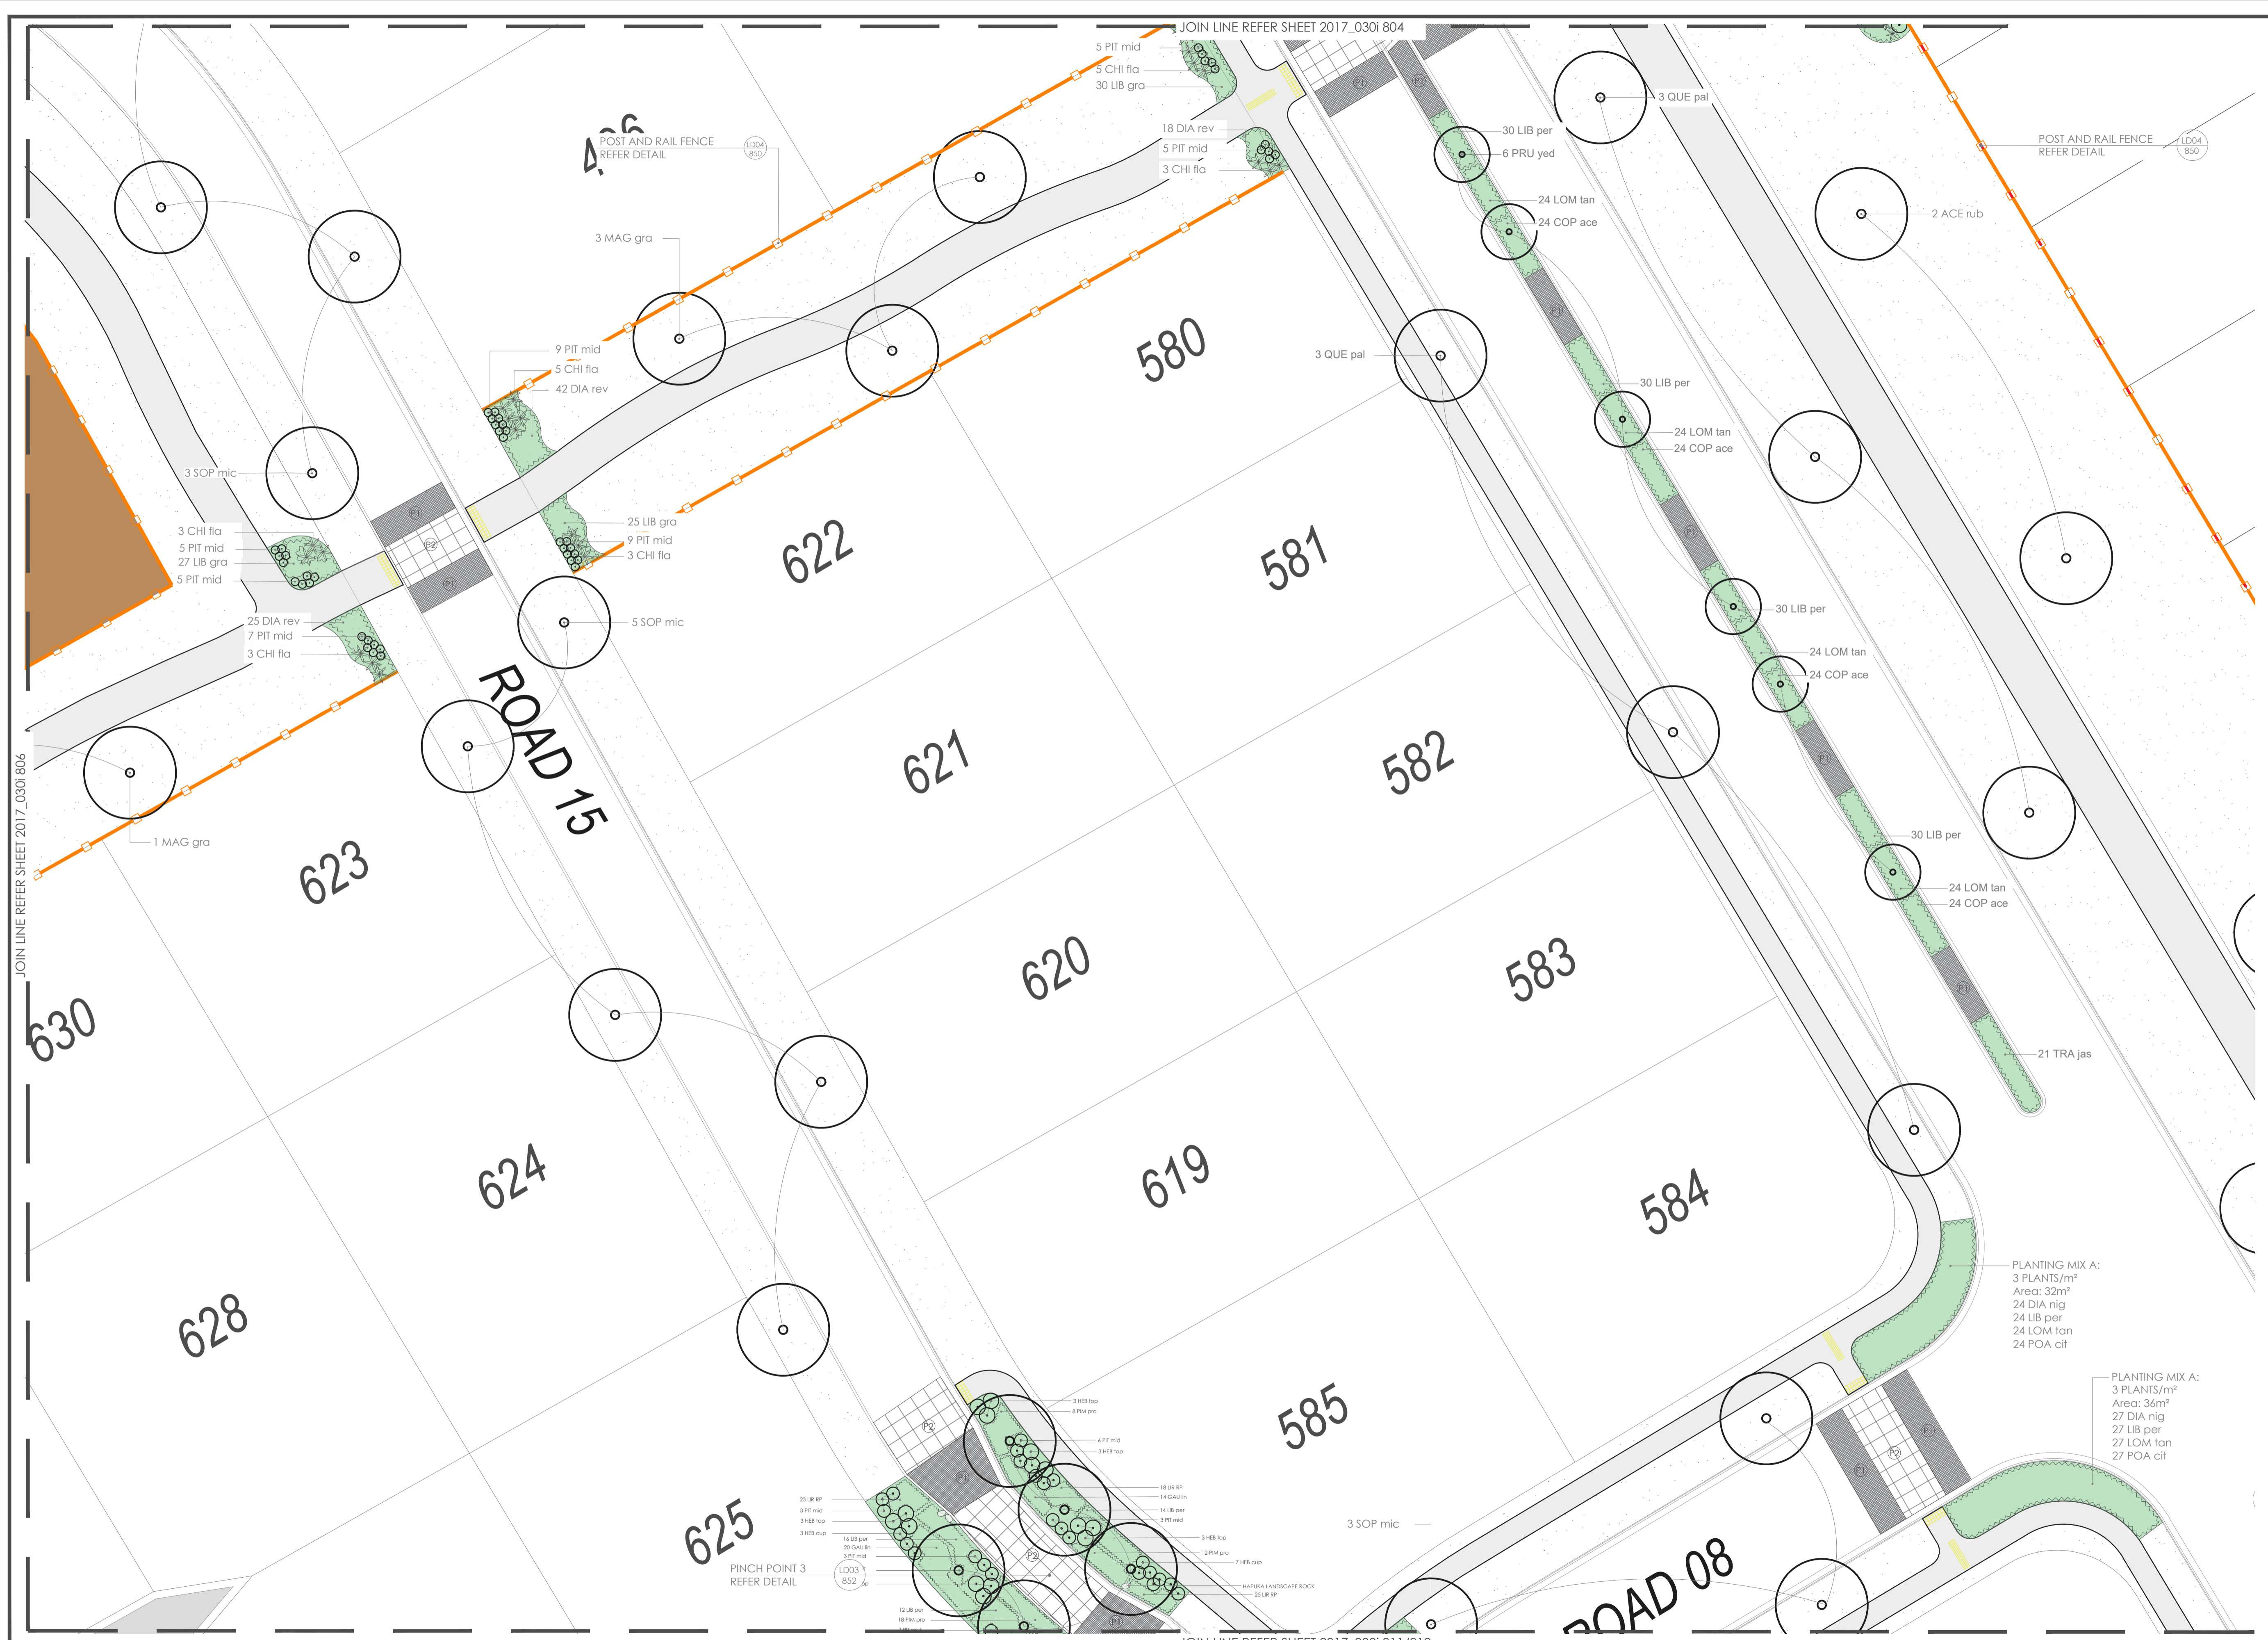

- legend:
- PROPOSED TREE
 - PROPOSED SHRUB
 - PROPOSED PLANTING
 - PLANTING AREA - BARK MULCH LIGHT TO 100MM DEPTH
 - LAWN - REFER TO ENGINEERS SPEC
 - PAVING TYPE 1 FIRTH HOLLAND SETS
 - PAVING TYPE 2 FIRTH EXPOSED AGGREGATE CONCRETE 'WAIMAK' WITH SAW CUTS @ 1M CRS
 - PAVING TYPE 3 FIRTH EXPOSED AGGREGATE CONCRETE 'WAIMAK' WITH SAW CUTS AS SHOWN
 - PAVING TYPE 4 BROOM FINISHED CONCRETE
 - ASPHALT PATHWAY - REFER TO ENGINEERS SPEC
 - WESTBROOK PARK BENCH SEAT BY FEL GROUP
 - LANDSCAPE ROCKS - REFER TO SPEC
 - LIGHT POLE - REFER TO LIGHTING PLAN
 - PROPOSED POST AND RAIL FENCE - REFER TO DETAILS
 - STAGE 11 AND 13 - 16 BOUNDARY

NOTE:
 REFER TO LANDSCAPE SPECIFICATION FOR DETAILS OF TIMING, WATERING AND MULCHING
 REFER TO ENGINEERS DRAWINGS FOR LEVELS AND DRAINAGE

revision:

rev no.	date	description	approved
A	20/04/2021	For Council	DCM
B	01/06/2021	Tree Removals	DCM
C	20/07/2021	Council Amendments	DCM

dcm
 URBAN
 DCM URBAN DESIGN LIMITED
 LEVEL 3, 329 DURHAM STREET NORTH
 CHRISTCHURCH, NZ
 WWW.DCMURBAN.COM

note:
 Contractors to verify all dimensions on site prior to commencing work. Contractors are responsible for confirming the location of all underground services on site prior to commencing work. Figured dimensions to be taken in preference to scaled dimensions

client / project name:
**ACLAND PARK
 STAGES 11 AND 13 - 16
 ROLLESTON**

drawing name:
 LAYOUT AND PLANTING PLAN

drawing sheet:
 Sheet 7 (of 19)
 date : APRIL 2021
 designed by : DCM
 drawn by : SB, HB
 scale (@ A1) : 1:200 @A1

project no / drawing no / revision:
 2017_030i / L 807 / C



- legend:
- PROPOSED TREE
 - PROPOSED SHRUB
 - PROPOSED PLANTING
 - PLANTING AREA - BARK MULCH LIGHT TO 100MM DEPTH
 - LAWN - REFER TO ENGINEERS SPEC
 - PAVING TYPE 1 FIRTH HOLLAND SETS
 - PAVING TYPE 2 FIRTH EXPOSED AGGREGATE CONCRETE 'WAIMAK' WITH SAW CUTS @ 1M CRS
 - PAVING TYPE 3 FIRTH EXPOSED AGGREGATE CONCRETE 'WAIMAK' WITH SAW CUTS AS SHOWN
 - PAVING TYPE 4 BROOM FINISHED CONCRETE
 - ASPHALT PATHWAY - REFER TO ENGINEERS SPEC
 - WESTBROOK PARK BENCH SEAT BY FEL GROUP
 - LANDSCAPE ROCKS - REFER TO SPEC
 - LIGHT POLE - REFER TO LIGHTING PLAN
 - PROPOSED POST AND RAIL FENCE - REFER TO DETAILS
 - STAGE 11 AND 13 - 16 BOUNDARY

NOTE:
REFER TO LANDSCAPE SPECIFICATION FOR DETAILS OF TIMING, WATERING AND MULCHING
REFER TO ENGINEERS DRAWINGS FOR LEVELS AND DRAINAGE

revision:

rev no.	date	description	approved
A	20/04/2021	For Council	DCM
B	01/06/2021	Tree Removals	DCM
C	20/07/2021	Council Amendments	DCM

DCM
URBAN
DCM URBAN DESIGN LIMITED
LEVEL 3, 329 DURHAM STREET NORTH
CHRISTCHURCH, NZ
WWW.DCMURBAN.COM

note:
Contractors to verify all dimensions on site prior to commencing work. Contractors are responsible for confirming the location of all underground services on site prior to commencing work. Figured dimensions to be taken in preference to scaled dimensions

client / project name:
**ACLAND PARK
STAGES 11 AND 13 - 16
ROLLESTON**

drawing name:
LAYOUT AND PLANTING PLAN

drawing sheet:
Sheet 8 (of 19)

date : APRIL 2021
designed by : DCM
drawn by : SB, HB
scale (@ A1) : 1:200 @A1

project no / drawing no / revision:
2017_030i / L 808 / C

JOIN LINE REFER SHEET 2017_030i 807

JOIN LINE REFER SHEET 2017_030i 808

JOIN LINE REFER SHEET 2017_030i 812/813

LAYOUT AND PLANTING PLAN - SHEET 8 OF 19
1:200 @ A1, 1:400 @A3

FOR COUNCIL

JOIN LINE REFER SHEET 2017_0301 805

1 SOP mic

1 SOP mic

PLANTING MIX A:
3 PLANTS/m²
Area: 27m²
20 DIA nig
20 LIB per
20 LOM tan
20 POA cit

PLANTING MIX A:
3 PLANTS/m²
Area: 34m²
25 DIA nig
25 LIB per
25 LOM tan
25 POA cit

5 SOP mic

30 LIB gra

5 CHI fla

7 PIT mid

10 PIT mid

48 DIA rev

5 CHI fla

1 SOP mic

5 CHI fla

24 DIA rev

7 PIT mid

25 LIB gra

9 PIT mid

5 CHI fla

POST AND RAIL FENCE
REFER DETAIL

1004
890

1 MAG gra

legend:

- PROPOSED TREE
- PROPOSED SHRUB
- PROPOSED PLANTING
- PLANTING AREA - BARK MULCH
LIGHT TO 100MM DEPTH
- LAWN - REFER TO ENGINEERS SPEC
- PAVING TYPE 1
FIRTH HOLLAND SETS
- PAVING TYPE 2
FIRTH EXPOSED AGGREGATE
CONCRETE 'WAIMAK' WITH SAW
CUTS @ 1M CRS
- PAVING TYPE 3
FIRTH EXPOSED AGGREGATE
CONCRETE 'WAIMAK' WITH SAW
CUTS AS SHOWN
- PAVING TYPE 4
BROOM FINISHED CONCRETE
- ASPHALT PATHWAY - REFER TO
ENGINEERS SPEC
- WESTBROOK PARK BENCH SEAT
BY FEL GROUP
- LANDSCAPE ROCKS - REFER
TO SPEC
- LIGHT POLE - REFER TO LIGHTING
PLAN
- PROPOSED POST AND RAIL FENCE
- REFER TO DETAILS
- STAGE 11 AND 13 - 16 BOUNDARY

NOTE:

REFER TO LANDSCAPE SPECIFICATION FOR
DETAILS OF TIMING, WATERING AND
MULCHING

REFER TO ENGINEERS DRAWINGS FOR
LEVELS AND DRAINAGE

JOIN LINE REFER SHEET 2017_0301 810

revision:

rev no.	date	description	approved
A	20/04/2021	For Council	DCM
B	01/06/2021	Tree Removals	DCM

dcm
URBAN

DCM URBAN DESIGN LIMITED
LEVEL 3, 329 DURHAM STREET NORTH
CHRISTCHURCH, NZ
WWW.DCMURBAN.COM

note:
Contractors to verify all dimensions on site prior to
commencing work. Contractors are responsible for
confirming the location of all underground services on
site prior to commencing work. Figured dimensions to
be taken in preference to scaled dimensions

client / project name:

**ACLAND PARK
STAGES 11 AND 13 - 16
ROLLESTON**

drawing name:

LAYOUT AND PLANTING PLAN

drawing sheet:

Sheet 9 (of 19)

date : APRIL 2021

designed by : DCM

drawn by : SB, HB

scale (@ A1) : 1:200 @A1

project no / drawing no / revision:

2017_030i / L 809 / B



- legend:
- PROPOSED TREE
 - PROPOSED SHRUB
 - PROPOSED PLANTING
 - PLANTING AREA - BARK MULCH LIGHT TO 100MM DEPTH
 - LAWN - REFER TO ENGINEERS SPEC
 - PAVING TYPE 1 FIRTH HOLLAND SETS
 - PAVING TYPE 2 FIRTH EXPOSED AGGREGATE CONCRETE 'WAIMAK' WITH SAW CUTS @ 1M CRS
 - PAVING TYPE 3 FIRTH EXPOSED AGGREGATE CONCRETE 'WAIMAK' WITH SAW CUTS AS SHOWN
 - PAVING TYPE 4 BROOM FINISHED CONCRETE
 - ASPHALT PATHWAY - REFER TO ENGINEERS SPEC
 - WESTBROOK PARK BENCH SEAT BY FEL GROUP
 - LANDSCAPE ROCKS - REFER TO SPEC
 - LIGHT POLE - REFER TO LIGHTING PLAN
 - PROPOSED POST AND RAIL FENCE - REFER TO DETAILS
 - STAGE 11 AND 13 - 16 BOUNDARY

NOTE:
REFER TO LANDSCAPE SPECIFICATION FOR DETAILS OF TIMING, WATERING AND MULCHING
REFER TO ENGINEERS DRAWINGS FOR LEVELS AND DRAINAGE

revision:

rev no.	date	description	approved
A	20/04/2021	For Council	DCM
B	01/06/2021	Tree Removals	DCM
C	20/07/2021	Council Amendments	DCM

dcm
URBAN
DCM URBAN DESIGN LIMITED
LEVEL 3, 329 DURHAM STREET NORTH
CHRISTCHURCH, NZ
WWW.DCMURBAN.COM

note:
Contractors to verify all dimensions on site prior to commencing work. Contractors are responsible for confirming the location of all underground services on site prior to commencing work. Figured dimensions to be taken in preference to scaled dimensions

client / project name:
**ACLAND PARK
STAGES 11 AND 13 - 16
ROLLESTON**

drawing name:
LAYOUT AND PLANTING PLAN


drawing sheet:
Sheet 10 (of 19)

date : APRIL 2021
designed by : DCM
drawn by : SB, HB
scale (@ A1) : 1:200 @A1

project no / drawing no / revision:
2017_030i / L 810 / C

JOIN LINE REFER SHEET 2017_0301 809

JOIN LINE REFER SHEET 2017_0301 811

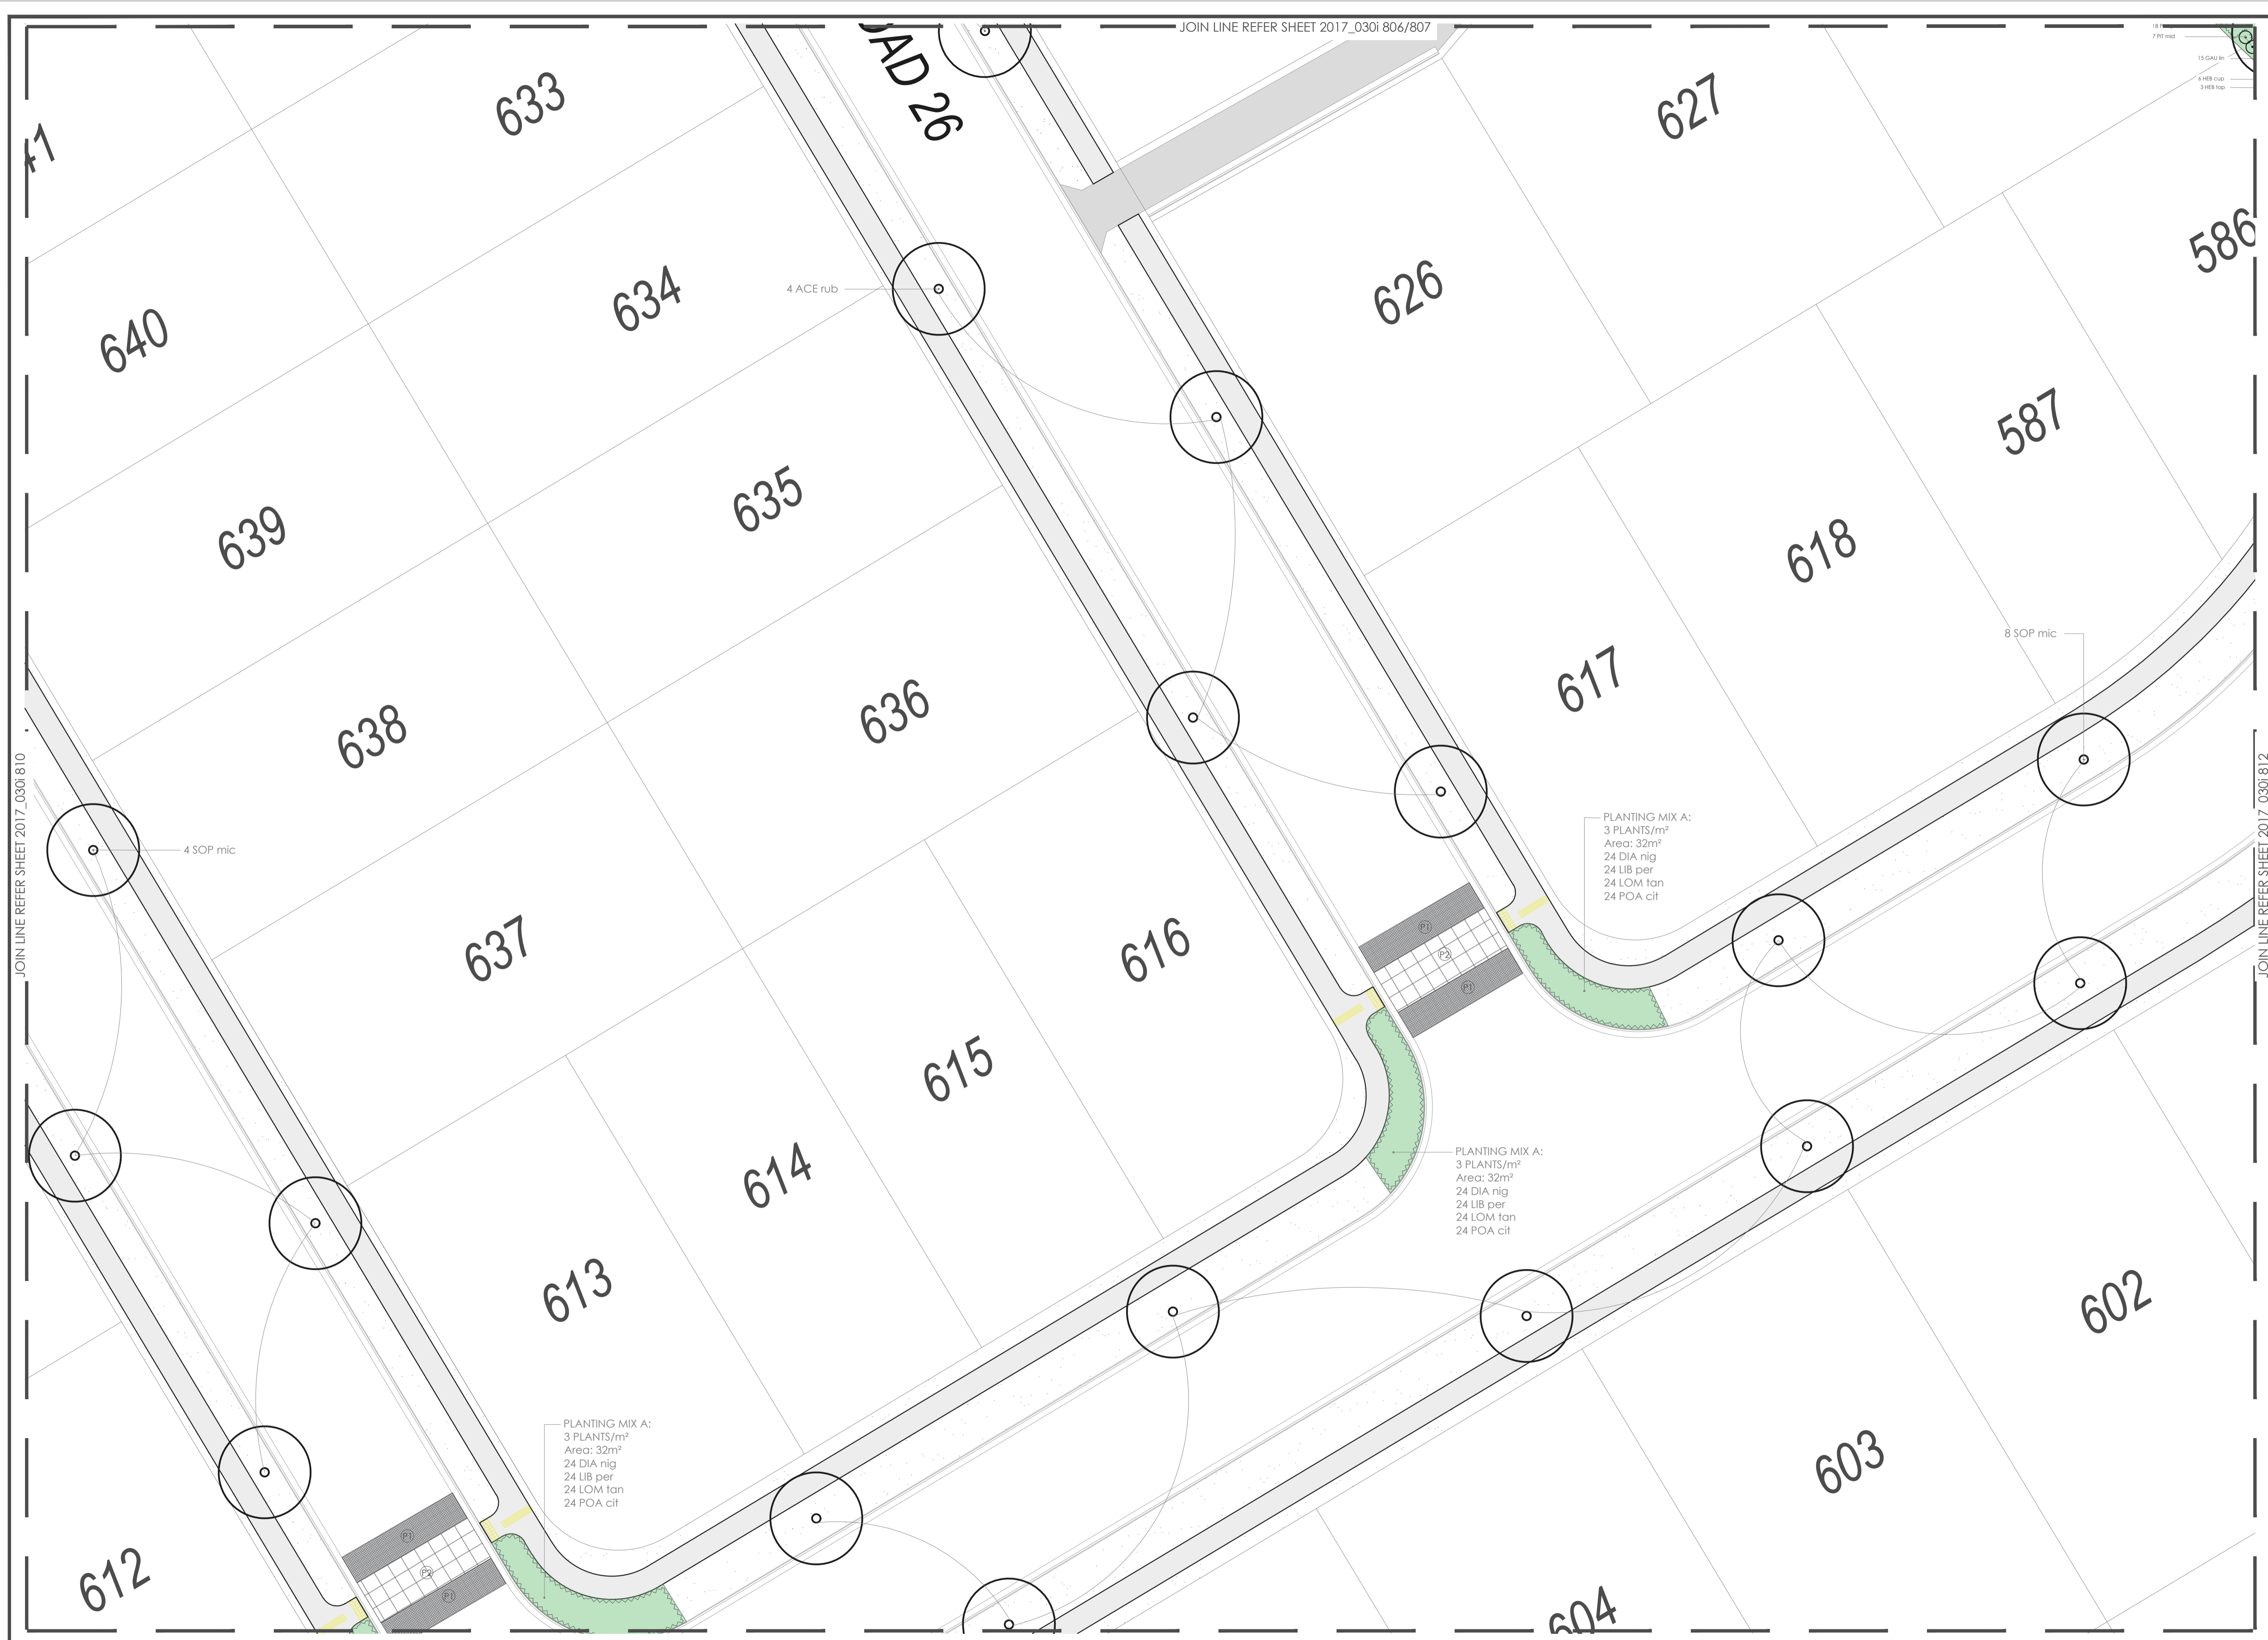

- legend:
- PROPOSED TREE
 - PROPOSED SHRUB
 - PROPOSED PLANTING
 - PLANTING AREA - BARK MULCH LIGHT TO 100MM DEPTH
 - LAWN - REFER TO ENGINEERS SPEC
 - PAVING TYPE 1 FIRTH HOLLAND SETS
 - PAVING TYPE 2 FIRTH EXPOSED AGGREGATE CONCRETE 'WAIMAK' WITH SAW CUTS @ 1M CRS
 - PAVING TYPE 3 FIRTH EXPOSED AGGREGATE CONCRETE 'WAIMAK' WITH SAW CUTS AS SHOWN
 - PAVING TYPE 4 BROOM FINISHED CONCRETE
 - ASPHALT PATHWAY - REFER TO ENGINEERS SPEC
 - WESTBROOK PARK BENCH SEAT BY FEL GROUP
 - LANDSCAPE ROCKS - REFER TO SPEC
 - LIGHT POLE - REFER TO LIGHTING PLAN
 - PROPOSED POST AND RAIL FENCE - REFER TO DETAILS
 - STAGE 11 AND 13 - 16 BOUNDARY

NOTE:
REFER TO LANDSCAPE SPECIFICATION FOR DETAILS OF TIMING, WATERING AND MULCHING
REFER TO ENGINEERS DRAWINGS FOR LEVELS AND DRAINAGE

revision:

rev no.	date	description	approved
A	20/04/2021	For Council	DCM
B	01/06/2021	Tree Removals	DCM

DCM
URBAN
DCM URBAN DESIGN LIMITED
LEVEL 3, 329 DURHAM STREET NORTH
CHRISTCHURCH, NZ
WWW.DCMURBAN.COM

note:
Contractors to verify all dimensions on site prior to commencing work. Contractors are responsible for confirming the location of all underground services on site prior to commencing work. Figured dimensions to be taken in preference to scaled dimensions

client / project name:
**ACLAND PARK
STAGES 11 AND 13 - 16
ROLLESTON**

drawing name:
LAYOUT AND PLANTING PLAN

drawing sheet:
Sheet 11 (of 19)

date : APRIL 2021
designed by : DCM
drawn by : SB, HB
scale (@ A1) : 1:200 @A1

project no / drawing no / revision:
2017_030i / L 811 / B

JOIN LINE REFER SHEET 2017_030i 810

JOIN LINE REFER SHEET 2017_030i 812

JOIN LINE REFER SHEET 2017_030i 806/807

JOIN LINE REFER SHEET 2017_030i 816

LAYOUT AND PLANTING PLAN - SHEET 11 OF 19
1:200 @ A1, 1:400 @A3

FOR COUNCIL



- legend:
- PROPOSED TREE
 - PROPOSED SHRUB
 - PROPOSED PLANTING
 - PLANTING AREA - BARK MULCH LIGHT TO 100MM DEPTH
 - LAWN - REFER TO ENGINEERS SPEC
 - PAVING TYPE 1 FIRTH HOLLAND SETS
 - PAVING TYPE 2 FIRTH EXPOSED AGGREGATE CONCRETE 'WAIMAK' WITH SAW CUTS @ 1M CRS
 - PAVING TYPE 3 FIRTH EXPOSED AGGREGATE CONCRETE 'WAIMAK' WITH SAW CUTS AS SHOWN
 - PAVING TYPE 4 BROOM FINISHED CONCRETE
 - ASPHALT PATHWAY - REFER TO ENGINEERS SPEC
 - WESTBROOK PARK BENCH SEAT BY FEL GROUP
 - LANDSCAPE ROCKS - REFER TO SPEC
 - LIGHT POLE - REFER TO LIGHTING PLAN
 - PROPOSED POST AND RAIL FENCE - REFER TO DETAILS
 - STAGE 11 AND 13 - 16 BOUNDARY

NOTE:
 REFER TO LANDSCAPE SPECIFICATION FOR DETAILS OF TIMING, WATERING AND MULCHING
 REFER TO ENGINEERS DRAWINGS FOR LEVELS AND DRAINAGE

revision:

rev no.	date	description	approved
A	20/04/2021	For Council	DCM
B	01/06/2021	Tree Removals	DCM
C	20/07/2021	Council Amendments	DCM

DCM
 URBAN DESIGN LIMITED
 LEVEL 3, 329 DURHAM STREET NORTH
 CHRISTCHURCH, NZ
 WWW.DCMURBAN.COM

note:
 Contractors to verify all dimensions on site prior to commencing work. Contractors are responsible for confirming the location of all underground services on site prior to commencing work. Figured dimensions to be taken in preference to scaled dimensions

client / project name:
ACLAND PARK
STAGES 11 AND 13 - 16
ROLLESTON

drawing name:
 LAYOUT AND PLANTING PLAN

drawing sheet:
 Sheet 12(of 19)
 date : APRIL 2021
 designed by : DCM
 drawn by : SB, HB
 scale (@ A1) : 1:200 @A1

project no / drawing no / revision:
 2017_030i / L 812 / C


JOIN LINE REFER SHEET 2017_030i 811

JOIN LINE REFER SHEET 2017_030i 813

JOIN LINE REFER SHEET 2017_030i 807/808

JOIN LINE REFER SHEET 2017_030i 817

FOR COUNCIL

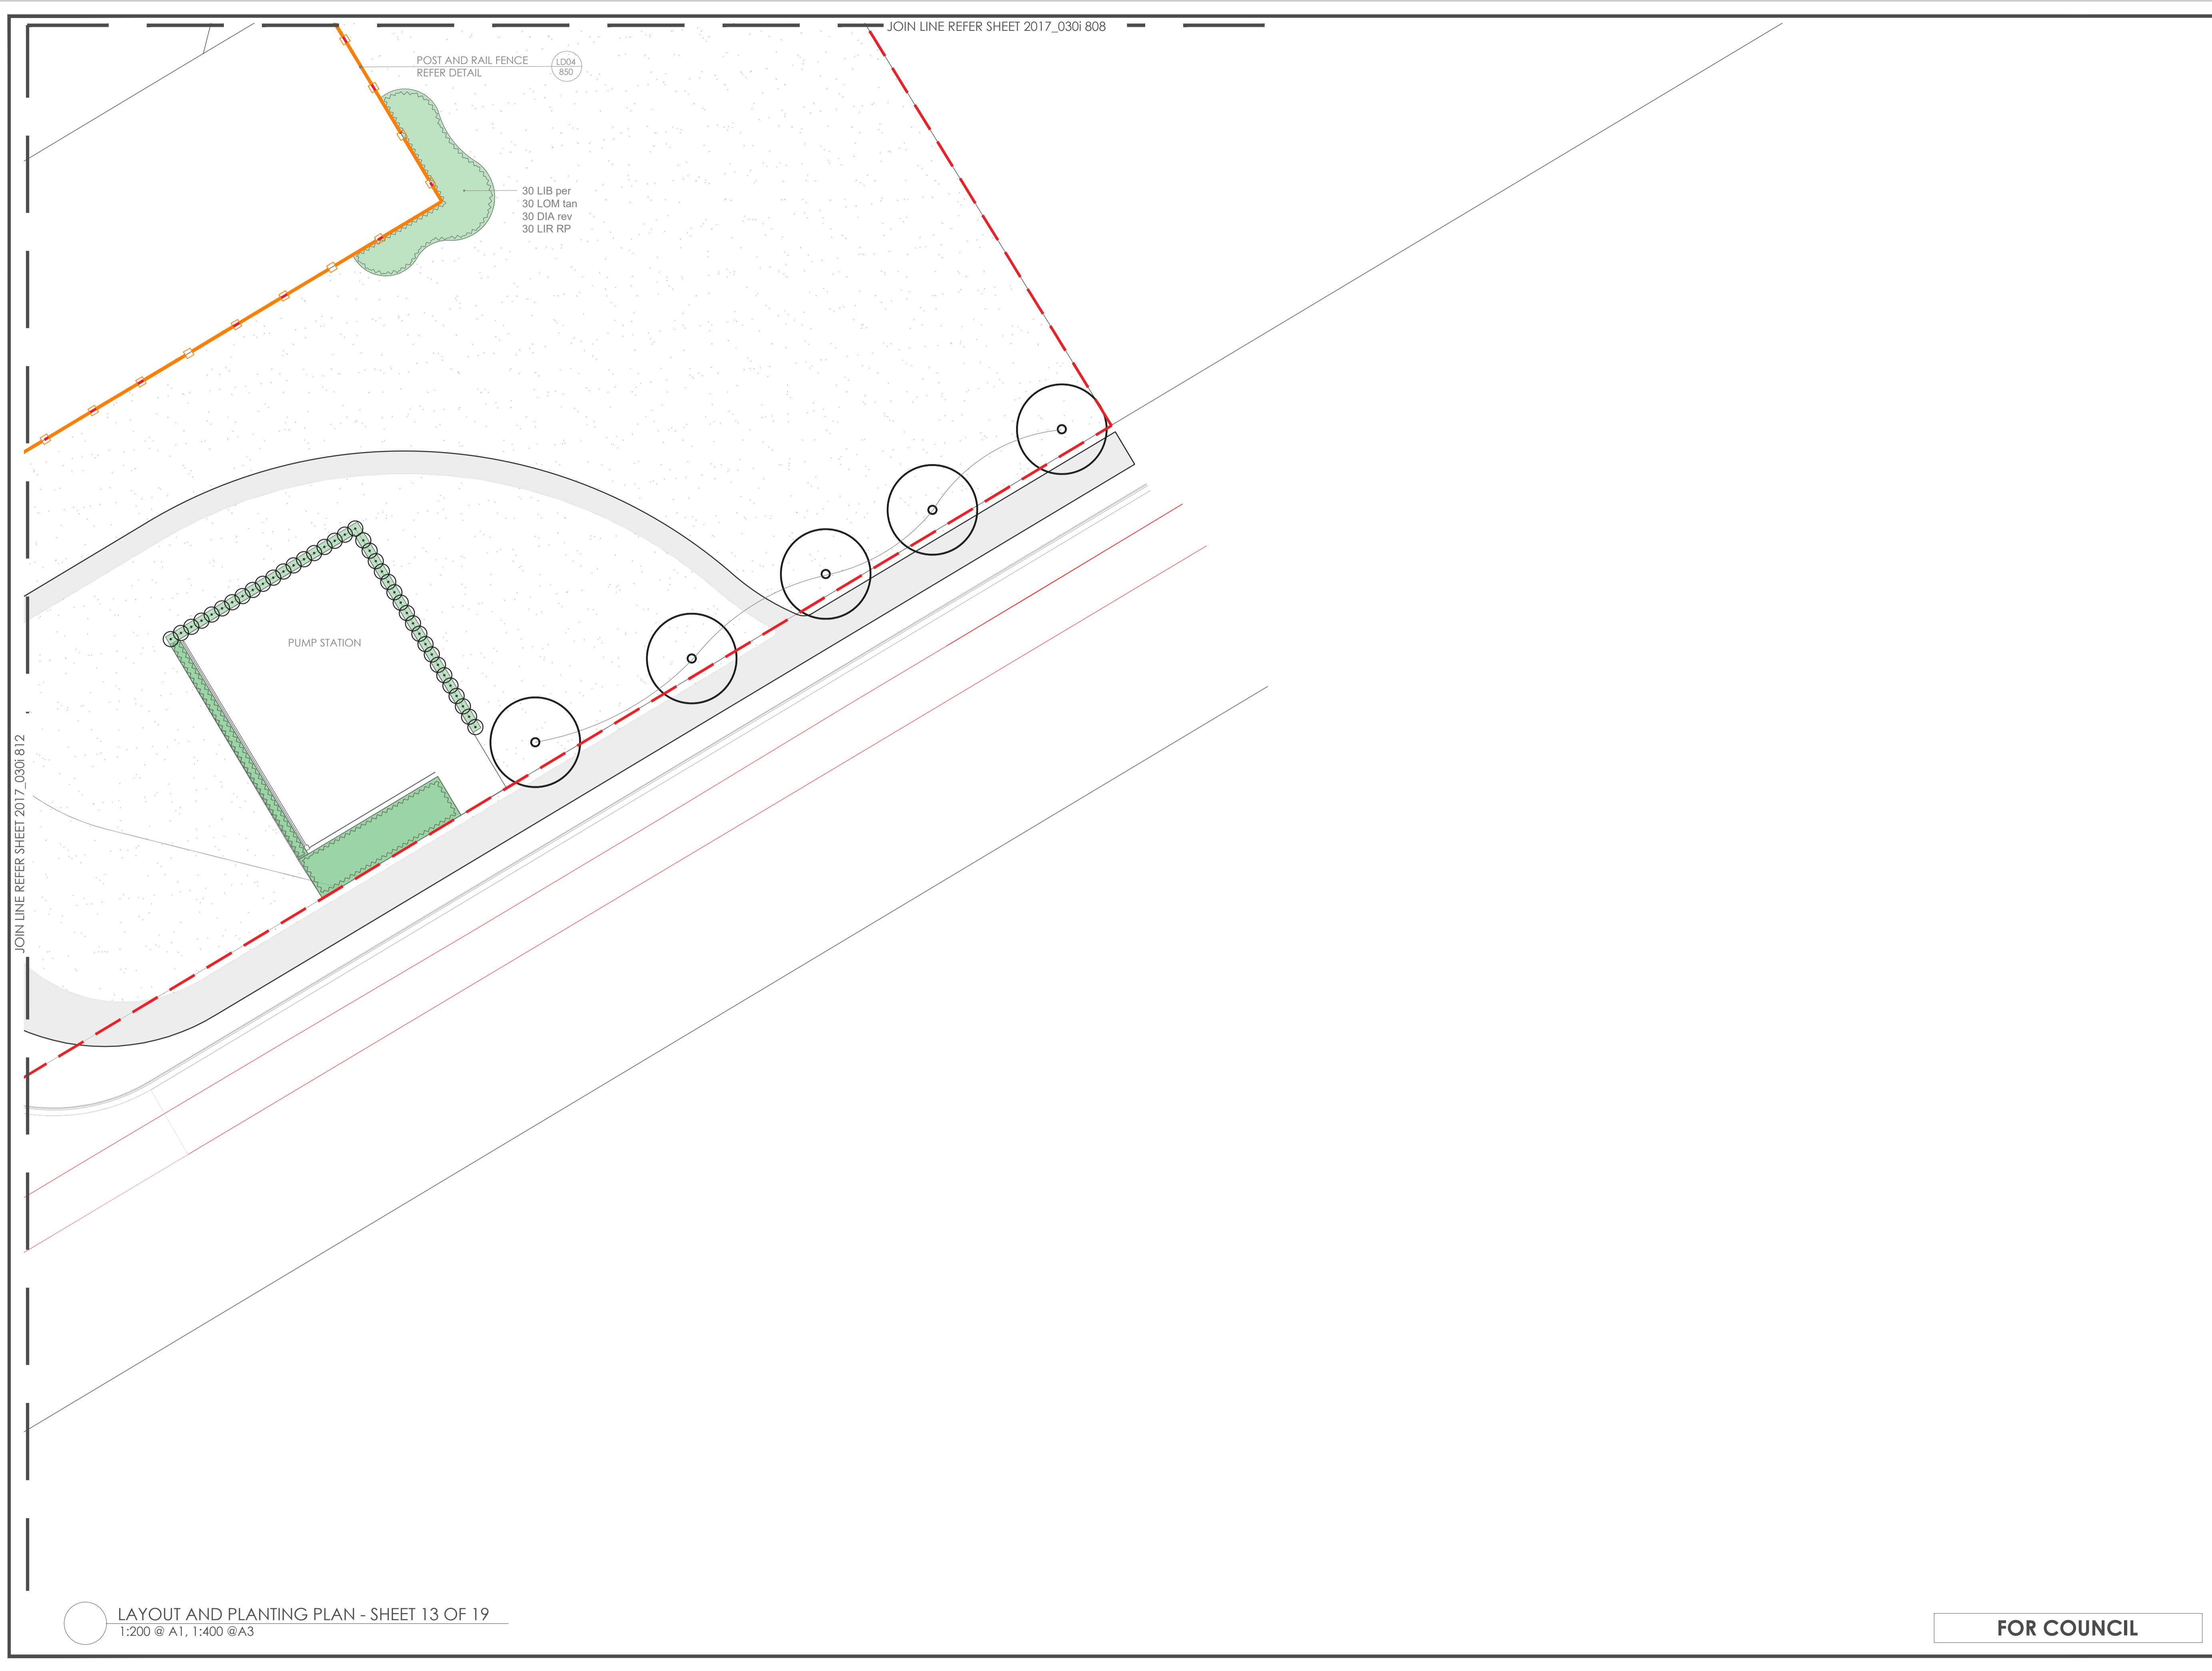

JOIN LINE REFER SHEET 2017_0301 812

JOIN LINE REFER SHEET 2017_0301 808

POST AND RAIL FENCE
REFER DETAIL

30 LIB per
30 LOM tan
30 DIA rev
30 LIR RP

PUMP STATION

legend:

- PROPOSED TREE
- PROPOSED SHRUB
- PROPOSED PLANTING
- PLANTING AREA - BARK MULCH
LIGHT TO 100MM DEPTH
- LAWN - REFER TO ENGINEERS SPEC
- PAVING TYPE 1
FIRTH HOLLAND SETS
- PAVING TYPE 2
FIRTH EXPOSED AGGREGATE
CONCRETE 'WAIMAK' WITH SAW
CUTS @ 1M CRS
- PAVING TYPE 3
FIRTH EXPOSED AGGREGATE
CONCRETE 'WAIMAK' WITH SAW
CUTS AS SHOWN
- PAVING TYPE 4
BROOM FINISHED CONCRETE
- ASPHALT PATHWAY - REFER TO
ENGINEERS SPEC
- WESTBROOK PARK BENCH SEAT
BY FEL GROUP
- LANDSCAPE ROCKS - REFER
TO SPEC
- LIGHT POLE - REFER TO LIGHTING
PLAN
- PROPOSED POST AND RAIL FENCE
- REFER TO DETAILS
- STAGE 11 AND 13 - 16 BOUNDARY

NOTE:
REFER TO LANDSCAPE SPECIFICATION FOR
DETAILS OF TIMING, WATERING AND
MULCHING
REFER TO ENGINEERS DRAWINGS FOR
LEVELS AND DRAINAGE

revision:

rev no.	date	description	approved
A	20/04/2021	For Council	DCM

dcm
URBAN
DCM URBAN DESIGN LIMITED
LEVEL 3, 329 DURHAM STREET NORTH
CHRISTCHURCH, NZ
WWW.DCMURBAN.COM

note:
Contractors to verify all dimensions on site prior to
commencing work. Contractors are responsible for
confirming the location of all underground services on
site prior to commencing work. Figured dimensions to
be taken in preference to scaled dimensions

client / project name:
**ACLAND PARK
STAGES 11 AND 13 - 16
ROLLESTON**

drawing name:
LAYOUT AND PLANTING PLAN

drawing sheet:
Sheet 13(of 19)

date : APRIL 2021
designed by : DCM
drawn by : SB, HB
scale (@ A1) : 1:200 @A1

project no / drawing no / revision:
2017_0301 / L 813 / A

JOIN LINE REFER SHEET 2017_030i 809

AD 08

2 MAG gra

1 SOP mic

REMOVABLE BOLLARD REFER DETAIL

FIXED TIMBER BOLLARD REFER DETAIL

POST AND RAIL FENCE REFER DETAIL



- legend:
- PROPOSED TREE
 - PROPOSED SHRUB
 - PROPOSED PLANTING
 - PLANTING AREA - BARK MULCH LIGHT TO 100MM DEPTH
 - LAWN - REFER TO ENGINEERS SPEC
 - PAVING TYPE 1 FIRTH HOLLAND SETS
 - PAVING TYPE 2 FIRTH EXPOSED AGGREGATE CONCRETE 'WAIMAK' WITH SAW CUTS @ 1M CRS
 - PAVING TYPE 3 FIRTH EXPOSED AGGREGATE CONCRETE 'WAIMAK' WITH SAW CUTS AS SHOWN
 - PAVING TYPE 4 BROOM FINISHED CONCRETE
 - ASPHALT PATHWAY - REFER TO ENGINEERS SPEC
 - WESTBROOK PARK BENCH SEAT BY FEL GROUP
 - LANDSCAPE ROCKS - REFER TO SPEC
 - LIGHT POLE - REFER TO LIGHTING PLAN
 - PROPOSED POST AND RAIL FENCE - REFER TO DETAILS
 - STAGE 11 AND 13 - 16 BOUNDARY

NOTE:
REFER TO LANDSCAPE SPECIFICATION FOR DETAILS OF TIMING, WATERING AND MULCHING
REFER TO ENGINEERS DRAWINGS FOR LEVELS AND DRAINAGE

revision:

rev no.	date	description	approved
A	20/04/2021	For Council	DCM
B	01/06/2021	Tree Removals	DCM
C	20/07/2021	Council Amendments	DCM

dcm
URBAN
DCM URBAN DESIGN LIMITED
LEVEL 3, 329 DURHAM STREET NORTH
CHRISTCHURCH, NZ
WWW.DCMURBAN.COM

note:
Contractors to verify all dimensions on site prior to commencing work. Contractors are responsible for confirming the location of all underground services on site prior to commencing work. Figured dimensions to be taken in preference to scaled dimensions


client / project name:
**ACLAND PARK
STAGES 11 AND 13 - 16
ROLLESTON**

drawing name:
LAYOUT AND PLANTING PLAN

drawing sheet:
Sheet 14 (of 19)

date : APRIL 2021
designed by : DCM
drawn by : SB, HB
scale (@ A1) : 1:200 @A1

project no / drawing no / revision:
2017_030i / L 814 / C

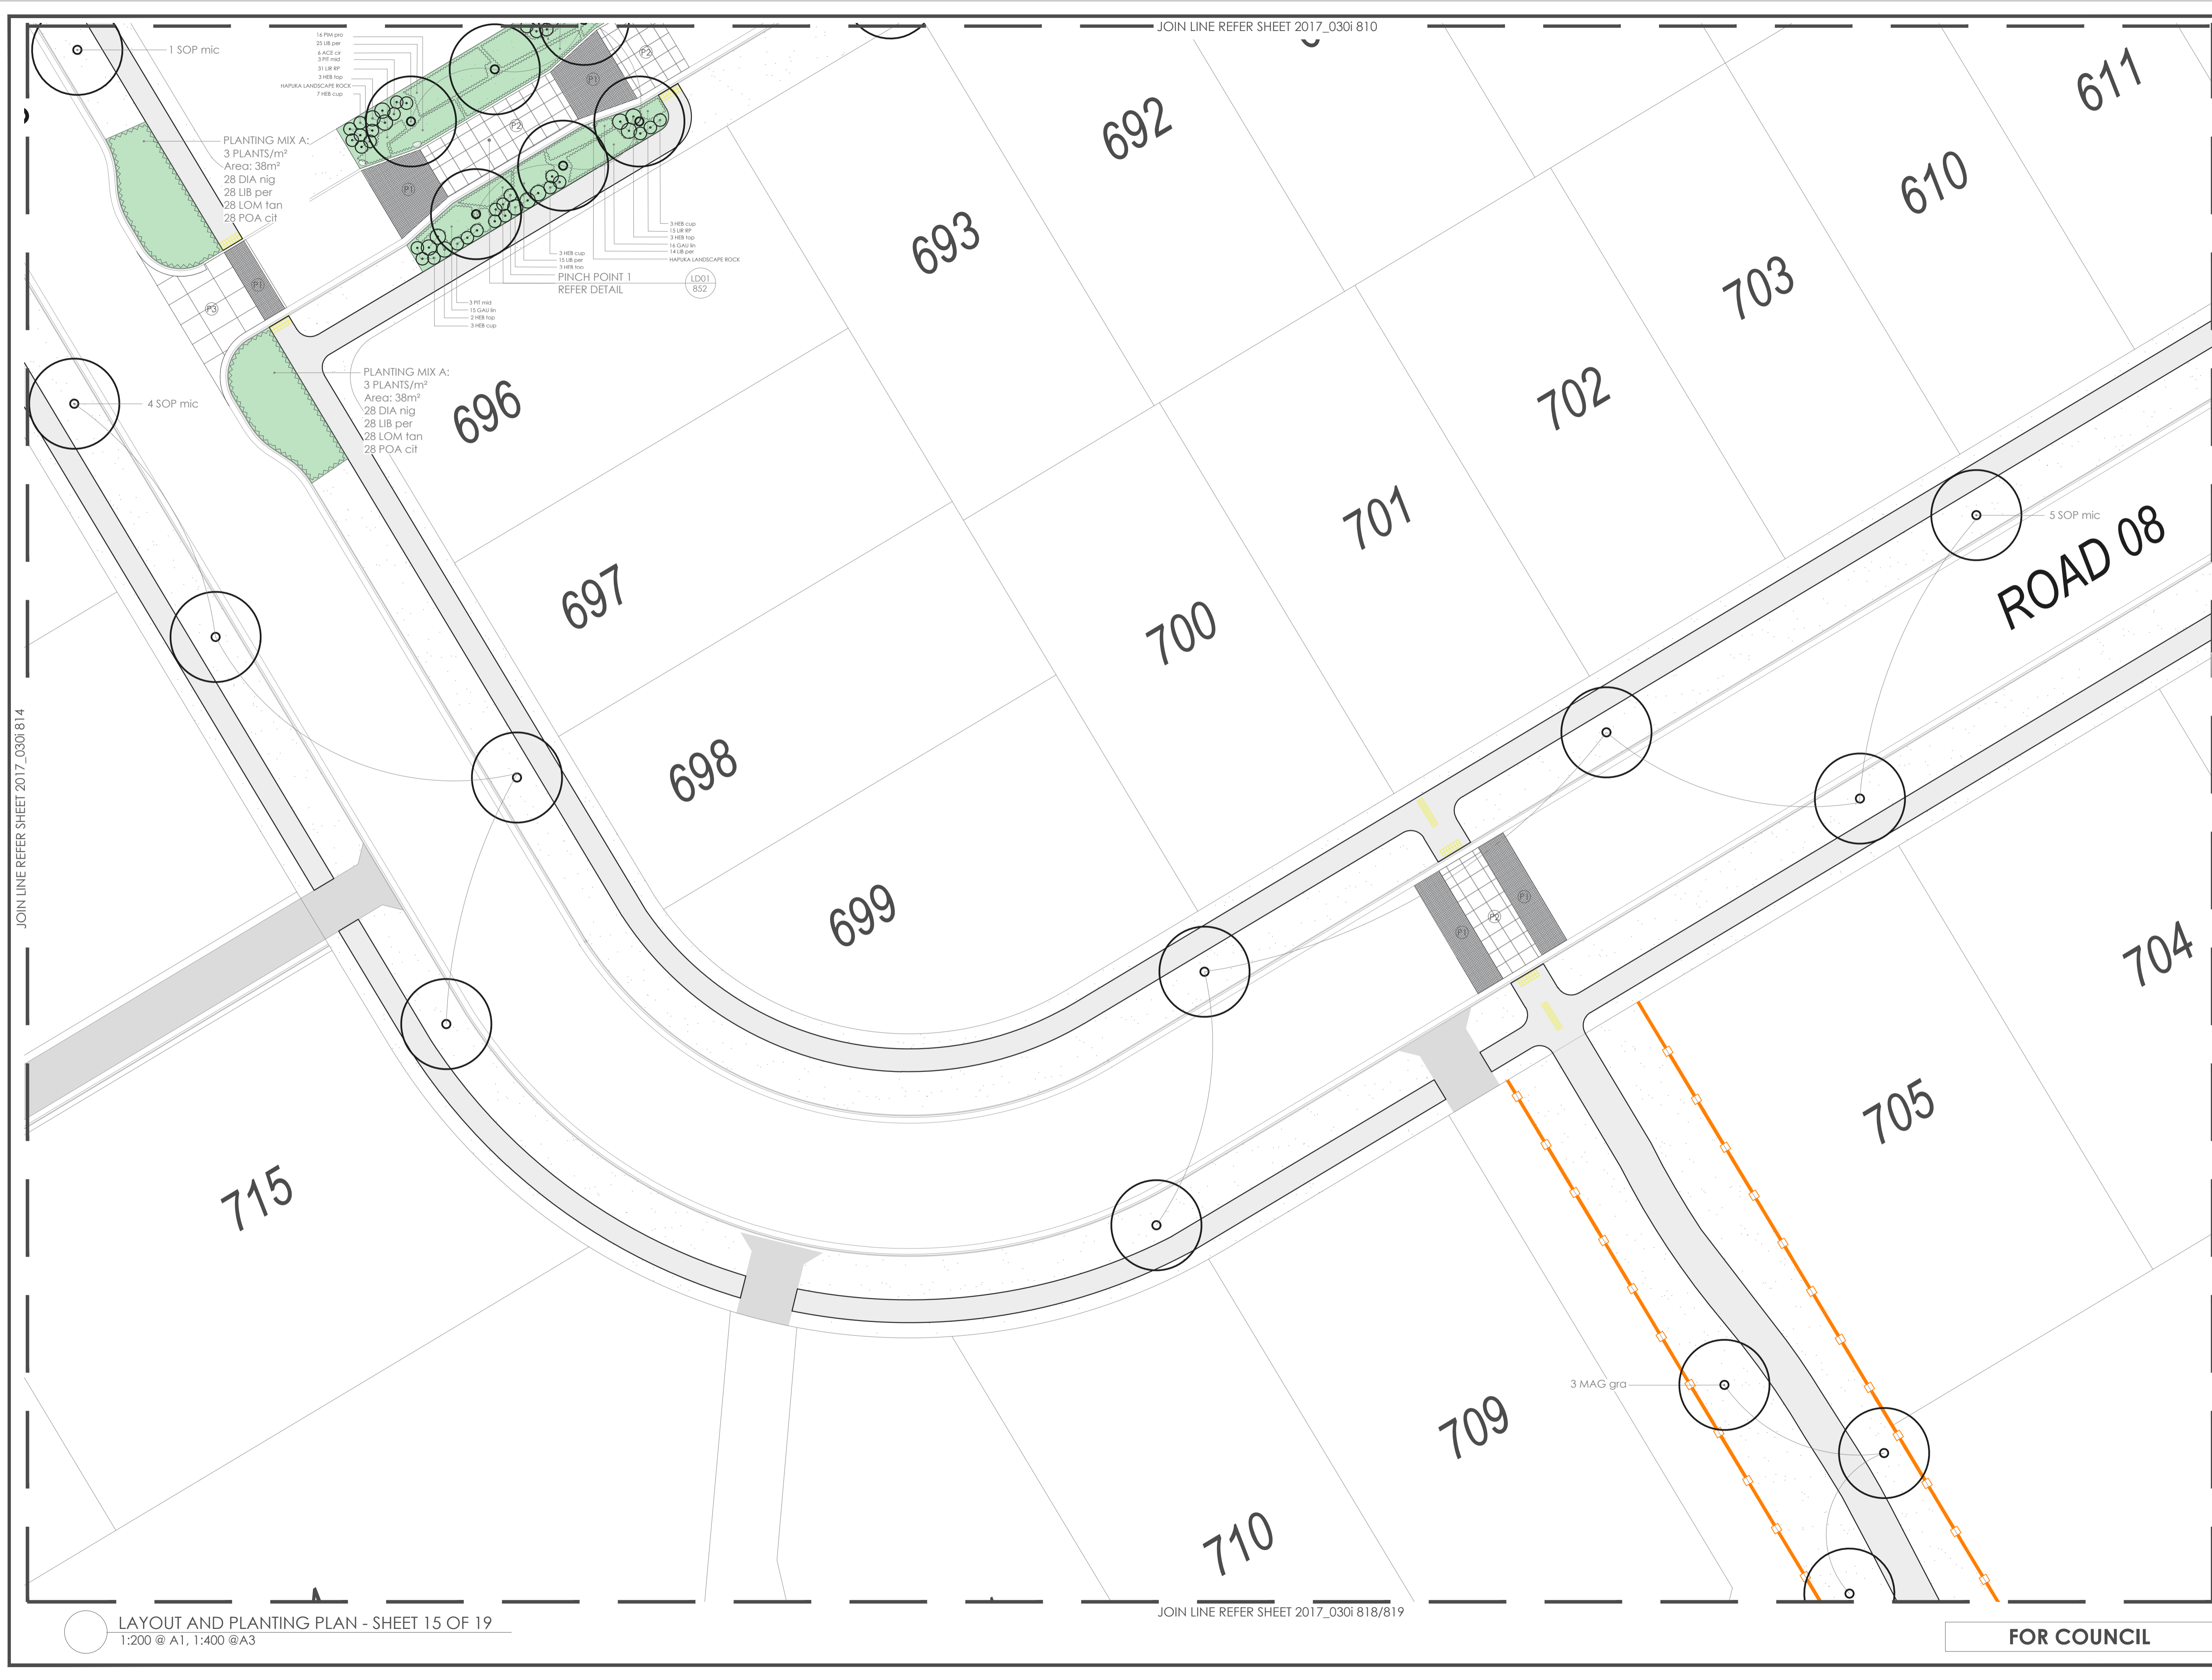

legend:

- PROPOSED TREE
- PROPOSED SHRUB
- PROPOSED PLANTING
- PLANTING AREA - BARK MULCH LIGHT TO 100MM DEPTH
- LAWN - REFER TO ENGINEERS SPEC
- PAVING TYPE 1 FIRTH HOLLAND SETS
- PAVING TYPE 2 FIRTH EXPOSED AGGREGATE CONCRETE 'WAIMAK' WITH SAW CUTS @ 1M CRS
- PAVING TYPE 3 FIRTH EXPOSED AGGREGATE CONCRETE 'WAIMAK' WITH SAW CUTS AS SHOWN
- PAVING TYPE 4 BROOM FINISHED CONCRETE
- ASPHALT PATHWAY - REFER TO ENGINEERS SPEC
- WESTBROOK PARK BENCH SEAT BY FEL GROUP
- LANDSCAPE ROCKS - REFER TO SPEC
- LIGHT POLE - REFER TO LIGHTING PLAN
- PROPOSED POST AND RAIL FENCE - REFER TO DETAILS
- STAGE 11 AND 13 - 16 BOUNDARY

NOTE:
REFER TO LANDSCAPE SPECIFICATION FOR DETAILS OF TIMING, WATERING AND MULCHING
REFER TO ENGINEERS DRAWINGS FOR LEVELS AND DRAINAGE

revision:

rev no.	date	description	approved
A	20/04/2021	For Council	DCM
B	01/06/2021	Tree Removals	DCM
C	20/07/2021	Council Amendments	DCM

dcm
URBAN
DCM URBAN DESIGN LIMITED
LEVEL 3, 329 DURHAM STREET NORTH
CHRISTCHURCH, NZ
WWW.DCMURBAN.COM

note:
Contractors to verify all dimensions on site prior to commencing work. Contractors are responsible for confirming the location of all underground services on site prior to commencing work. Figured dimensions to be taken in preference to scaled dimensions

client / project name:
**ACLAND PARK
STAGES 11 AND 13 - 16
ROLLESTON**

drawing name:
LAYOUT AND PLANTING PLAN

drawing sheet:
Sheet 15 (of 19)
date : APRIL 2021
designed by : DCM
drawn by : SB, HB
scale (@ A1) : 1:200 @A1

project no / drawing no / revision:
2017_030i / L 815 / C


JOIN LINE REFER SHEET 2017_030i 814

JOIN LINE REFER SHEET 2017_030i 816

JOIN LINE REFER SHEET 2017_030i 810

JOIN LINE REFER SHEET 2017_030i 818/819

FOR COUNCIL

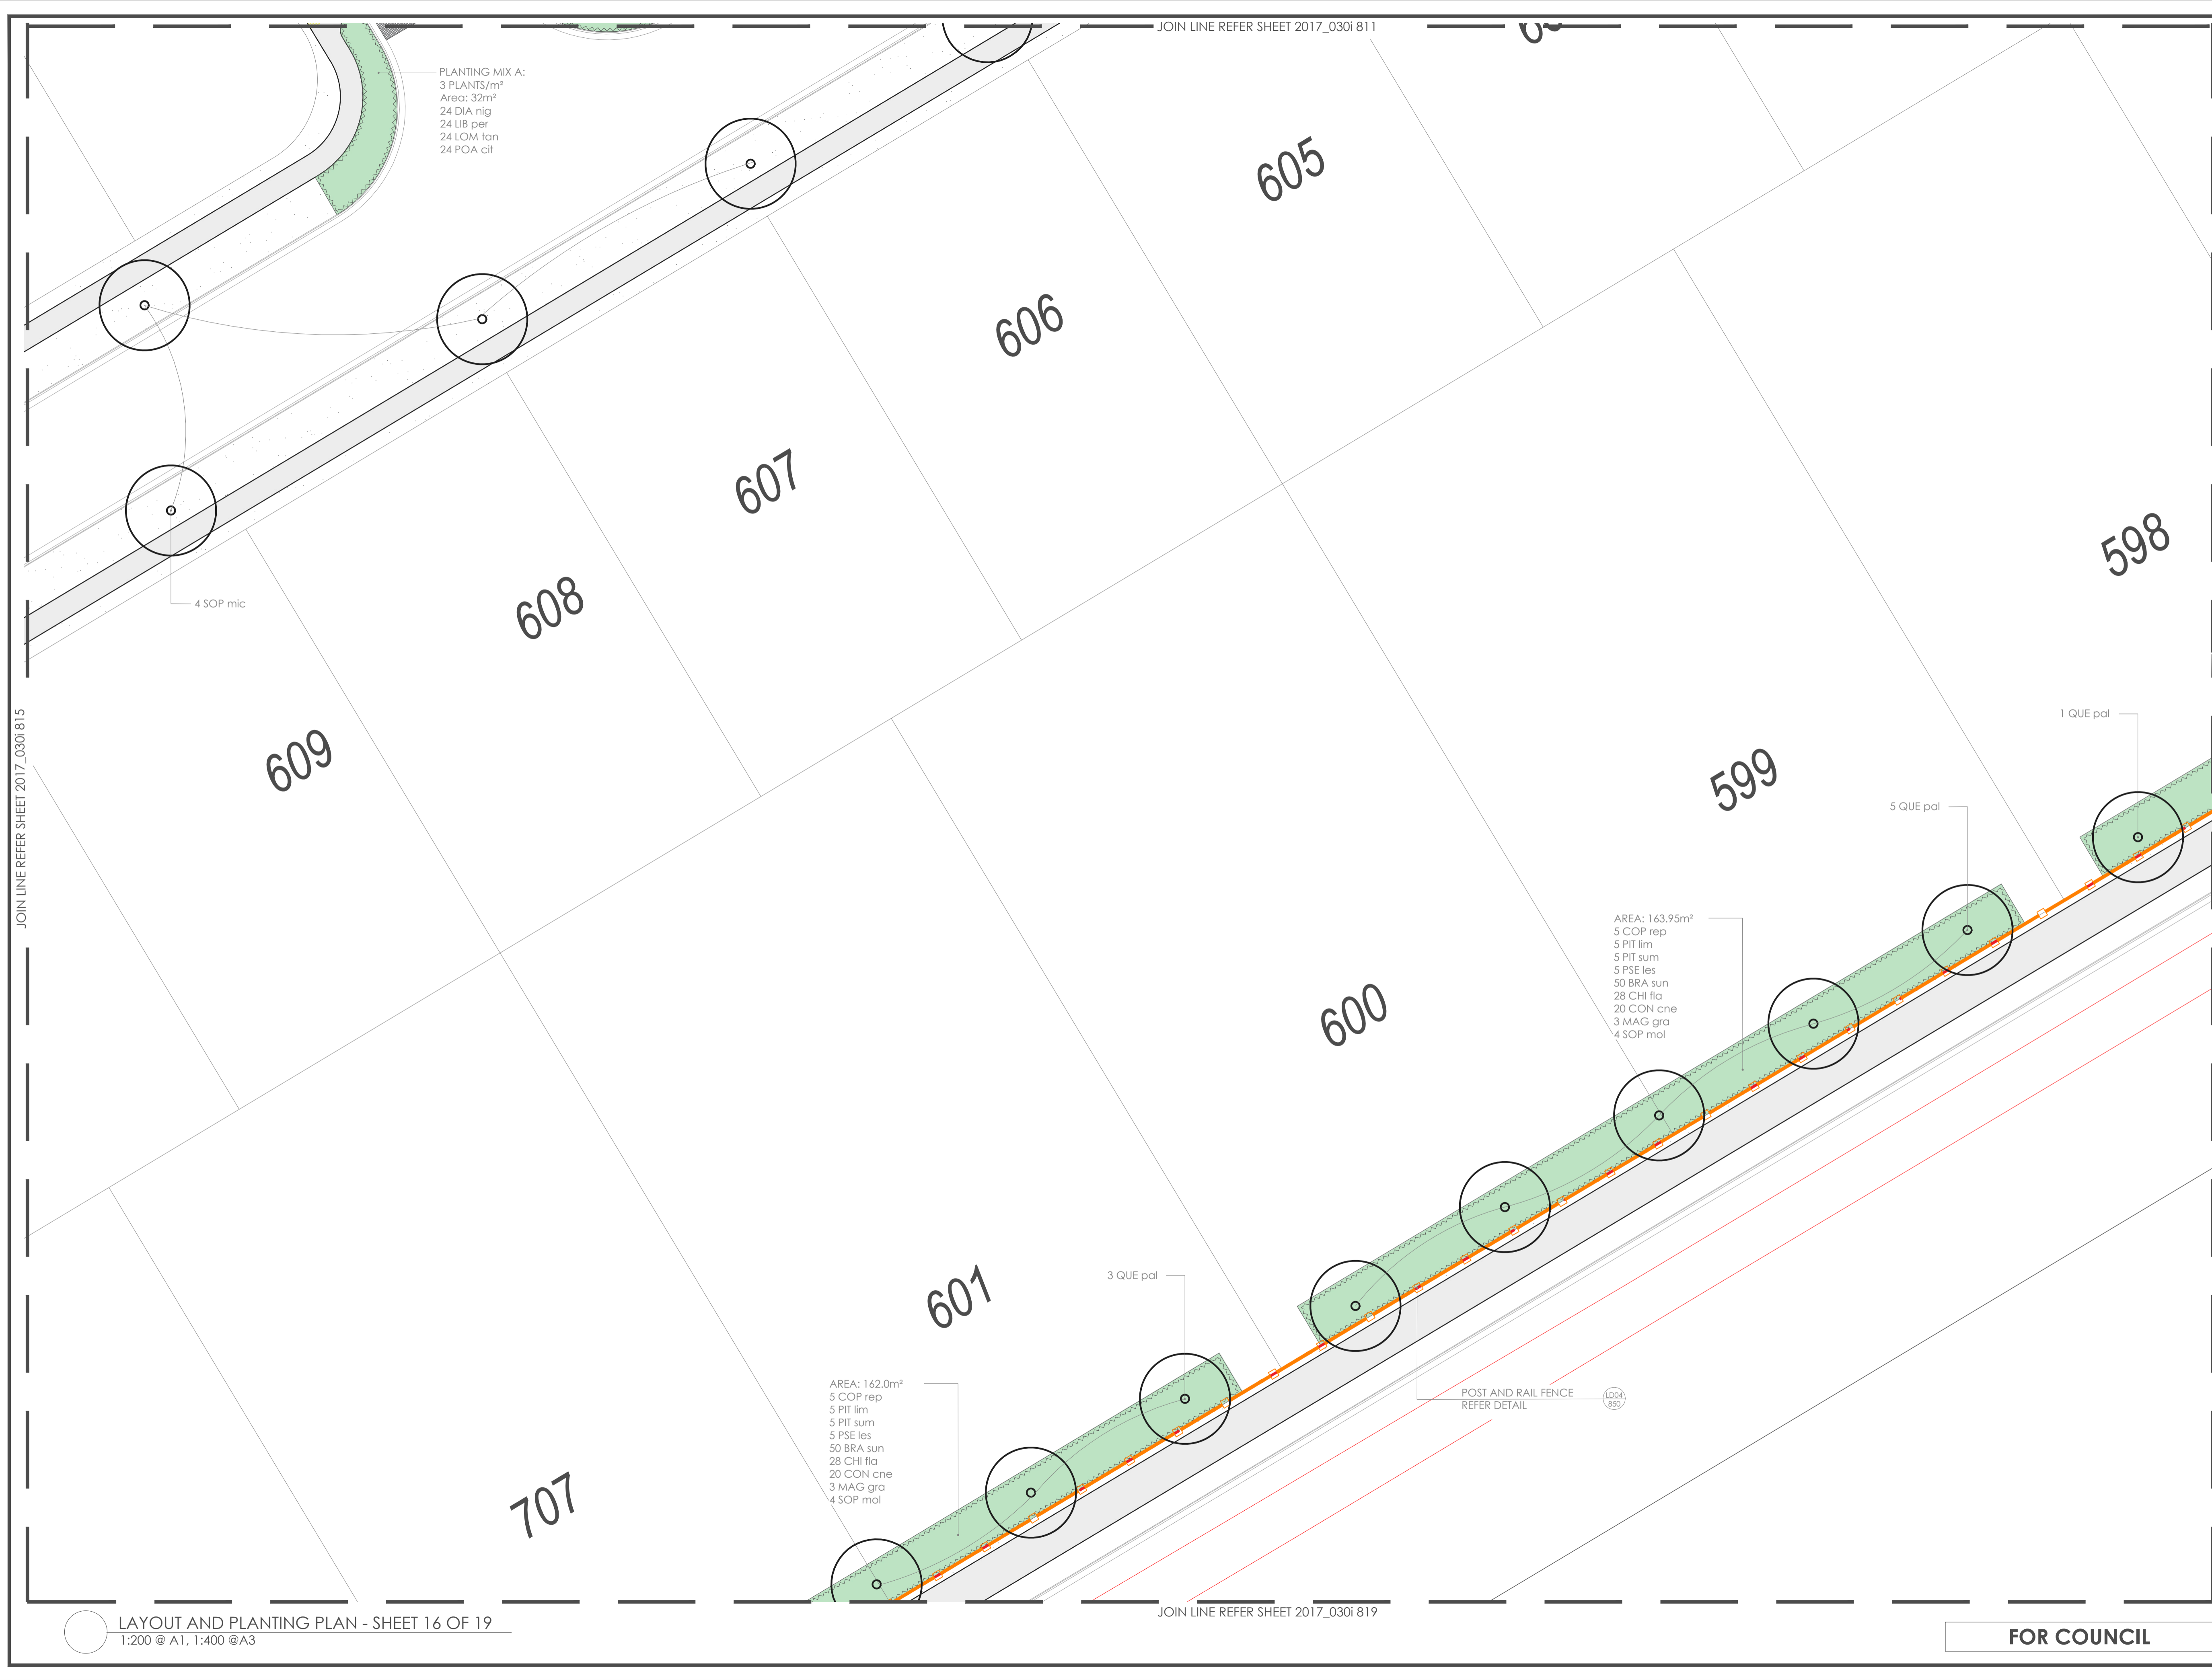

- legend:
- PROPOSED TREE
 - PROPOSED SHRUB
 - PROPOSED PLANTING
 - PLANTING AREA - BARK MULCH LIGHT TO 100MM DEPTH
 - LAWN - REFER TO ENGINEERS SPEC
 - PAVING TYPE 1 FIRTH HOLLAND SETS
 - PAVING TYPE 2 FIRTH EXPOSED AGGREGATE CONCRETE 'WAIMAK' WITH SAW CUTS @ 1M CRS
 - PAVING TYPE 3 FIRTH EXPOSED AGGREGATE CONCRETE 'WAIMAK' WITH SAW CUTS AS SHOWN
 - PAVING TYPE 4 BROOM FINISHED CONCRETE
 - ASPHALT PATHWAY - REFER TO ENGINEERS SPEC
 - WESTBROOK PARK BENCH SEAT BY FEL GROUP
 - LANDSCAPE ROCKS - REFER TO SPEC
 - LIGHT POLE - REFER TO LIGHTING PLAN
 - PROPOSED POST AND RAIL FENCE - REFER TO DETAILS
 - STAGE 11 AND 13 - 16 BOUNDARY

NOTE:
REFER TO LANDSCAPE SPECIFICATION FOR DETAILS OF TIMING, WATERING AND MULCHING
REFER TO ENGINEERS DRAWINGS FOR LEVELS AND DRAINAGE

revision:

rev no.	date	description	approved
A	20/04/2021	For Council	DCM
B	01/06/2021	Tree Removals	DCM

DCM
URBAN
DCM URBAN DESIGN LIMITED
LEVEL 3, 329 DURHAM STREET NORTH
CHRISTCHURCH, NZ
WWW.DCMURBAN.COM

note:
Contractors to verify all dimensions on site prior to commencing work. Contractors are responsible for confirming the location of all underground services on site prior to commencing work. Figured dimensions to be taken in preference to scaled dimensions

client / project name:
**ACLAND PARK
STAGES 11 AND 13 - 16
ROLLESTON**

drawing name:
LAYOUT AND PLANTING PLAN

drawing sheet:
Sheet 16 (of 19)
date : APRIL 2021
designed by : DCM
drawn by : SB, HB
scale (@ A1) : 1:200 @A1


project no / drawing no / revision:
2017_030i / L 816 / B

JOIN LINE REFER SHEET 2017_030i 815

JOIN LINE REFER SHEET 2017_030i 811

JOIN LINE REFER SHEET 2017_030i 817

JOIN LINE REFER SHEET 2017_030i 819

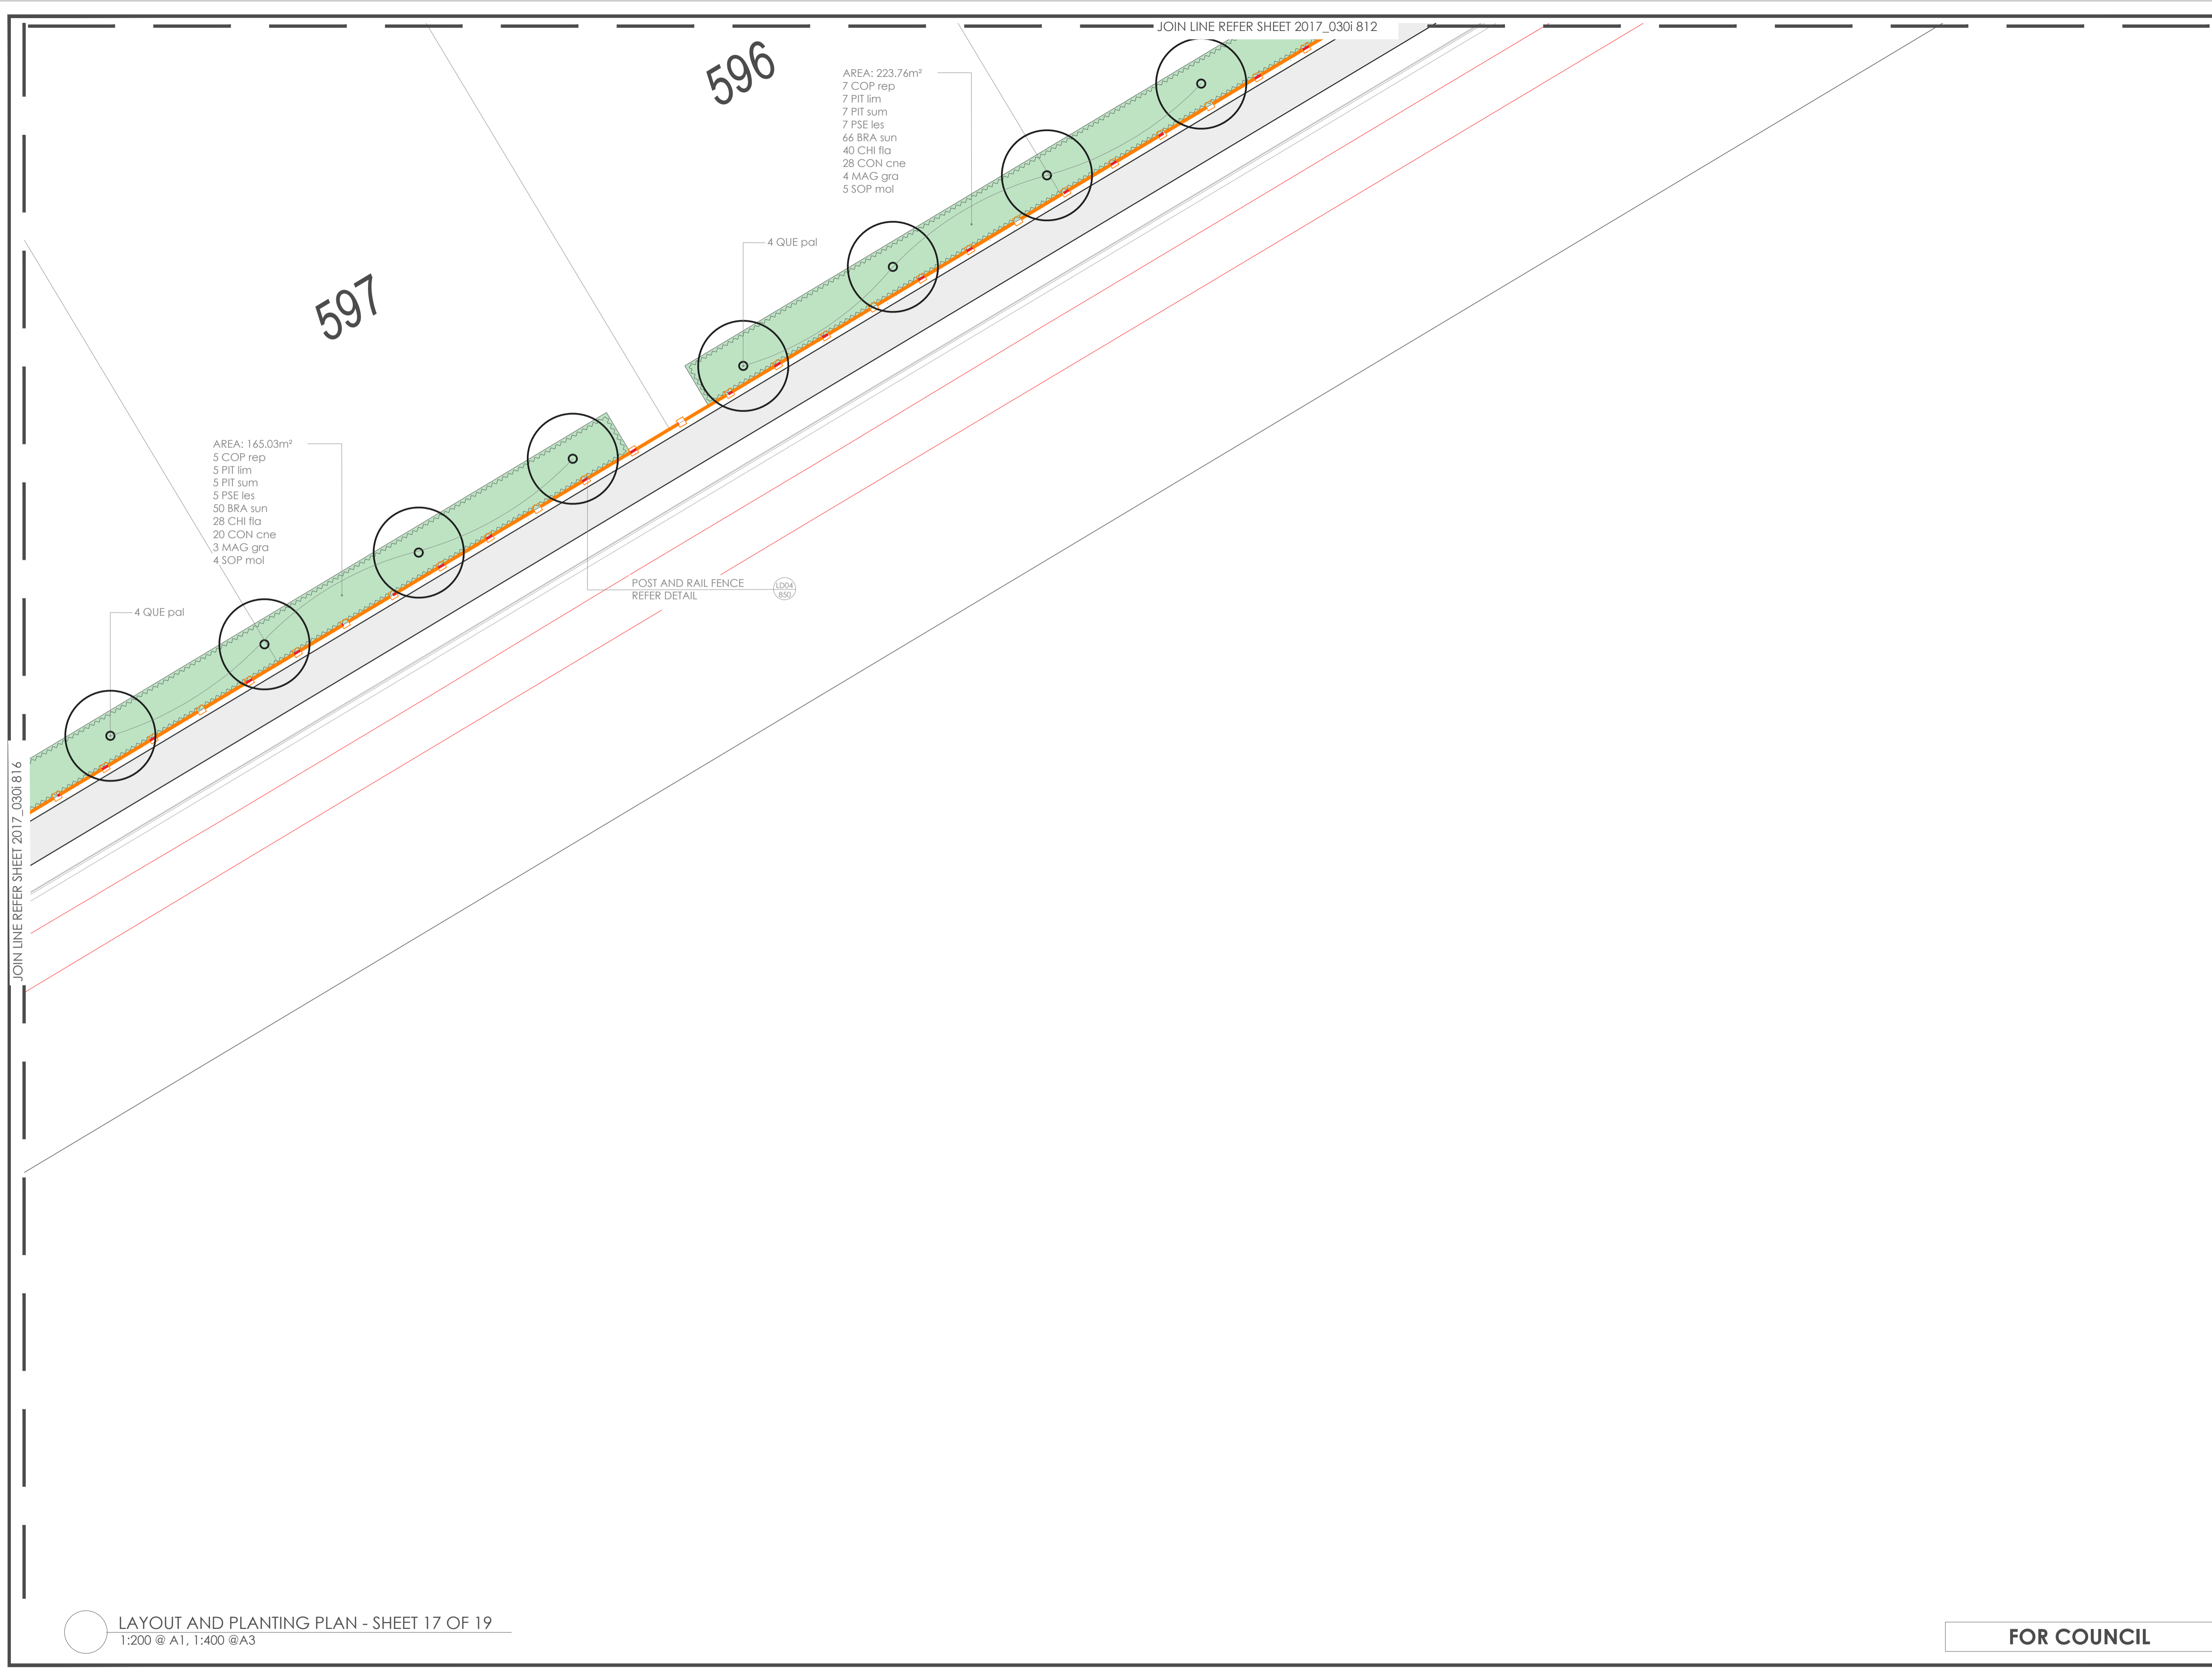

- legend:
- PROPOSED TREE
 - PROPOSED SHRUB
 - PROPOSED PLANTING
 - PLANTING AREA - BARK MULCH LIGHT TO 100MM DEPTH
 - LAWN - REFER TO ENGINEERS SPEC
 - PAVING TYPE 1 FIRTH HOLLAND SETS
 - PAVING TYPE 2 FIRTH EXPOSED AGGREGATE CONCRETE 'WAIMAK' WITH SAW CUTS @ 1M CRS
 - PAVING TYPE 3 FIRTH EXPOSED AGGREGATE CONCRETE 'WAIMAK' WITH SAW CUTS AS SHOWN
 - PAVING TYPE 4 BROOM FINISHED CONCRETE
 - ASPHALT PATHWAY - REFER TO ENGINEERS SPEC
 - WESTBROOK PARK BENCH SEAT BY FEL GROUP
 - LANDSCAPE ROCKS - REFER TO SPEC
 - LIGHT POLE - REFER TO LIGHTING PLAN
 - PROPOSED POST AND RAIL FENCE - REFER TO DETAILS
 - STAGE 11 AND 13 - 16 BOUNDARY
- NOTE:
 REFER TO LANDSCAPE SPECIFICATION FOR DETAILS OF TIMING, WATERING AND MULCHING
 REFER TO ENGINEERS DRAWINGS FOR LEVELS AND DRAINAGE

revision:

rev no.	date	description	approved
A	20/04/2021	For Council	DCM

DCM
 URBAN
 DCM URBAN DESIGN LIMITED
 LEVEL 3, 329 DURHAM STREET NORTH
 CHRISTCHURCH, NZ
 WWW.DCMURBAN.COM

note:
 Contractors to verify all dimensions on site prior to commencing work. Contractors are responsible for confirming the location of all underground services on site prior to commencing work. Figured dimensions to be taken in preference to scaled dimensions

client / project name:
**ACLAND PARK
 STAGES 11 AND 13 - 16
 ROLLESTON**

drawing name:
 LAYOUT AND PLANTING PLAN

drawing sheet:
 Sheet 17 (of 19)

date : APRIL 2021
 designed by : DCM
 drawn by : SB, HB
 scale (@ A1) : 1:200 @A1

project no / drawing no / revision:
 2017_030i / L 817 / A

714

711

713

712
















1337

1421

POST AND RAIL FENCE
REFER DETAIL

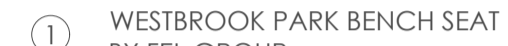1004
850

legend:

-  PROPOSED TREE
-  PROPOSED SHRUB
-  PROPOSED PLANTING
-  PLANTING AREA - BARK MULCH
LIGHT TO 100MM DEPTH
-  LAWN - REFER TO ENGINEERS SPEC
-  PAVING TYPE 1
FIRTH HOLLAND SETS
-  PAVING TYPE 2
FIRTH EXPOSED AGGREGATE
CONCRETE 'WAIMAK' WITH SAW
CUTS @ 1M CRS
-  PAVING TYPE 3
FIRTH EXPOSED AGGREGATE
CONCRETE 'WAIMAK' WITH SAW
CUTS AS SHOWN
-  PAVING TYPE 4
BROOM FINISHED CONCRETE
-  ASPHALT PATHWAY - REFER TO
ENGINEERS SPEC
-  WESTBROOK PARK BENCH SEAT
BY FEL GROUP
-  LANDSCAPE ROCKS - REFER
TO SPEC
-  LIGHT POLE - REFER TO LIGHTING
PLAN
-  PROPOSED POST AND RAIL FENCE
- REFER TO DETAILS
-  STAGE 11 AND 13 - 16 BOUNDARY

NOTE:

REFER TO LANDSCAPE SPECIFICATION FOR
DETAILS OF TIMING, WATERING AND
MULCHING

REFER TO ENGINEERS DRAWINGS FOR
LEVELS AND DRAINAGE

JOIN LINE REFER SHEET 2017_030i 819

revision:

rev no.	date	description	approved
A	20/04/2021	For Council	DCM



DCM URBAN DESIGN LIMITED
LEVEL 3, 329 DURHAM STREET NORTH
CHRISTCHURCH, NZ
WWW.DCMURBAN.COM

note:
Contractors to verify all dimensions on site prior to
commencing work. Contractors are responsible for
confirming the location of all underground services on
site prior to commencing work. Figured dimensions to
be taken in preference to scaled dimensions

client / project name:
**ACLAND PARK
STAGES 11 AND 13 - 16
ROLLESTON**


drawing name:
LAYOUT AND PLANTING PLAN

drawing sheet:
Sheet 18(of 19)

date : APRIL 2021
designed by : DCM
drawn by : SB, HB
scale (@ A1) : 1:200 @A1

project no / drawing no / revision:
2017_030i / L 818 / A

FOR COUNCIL

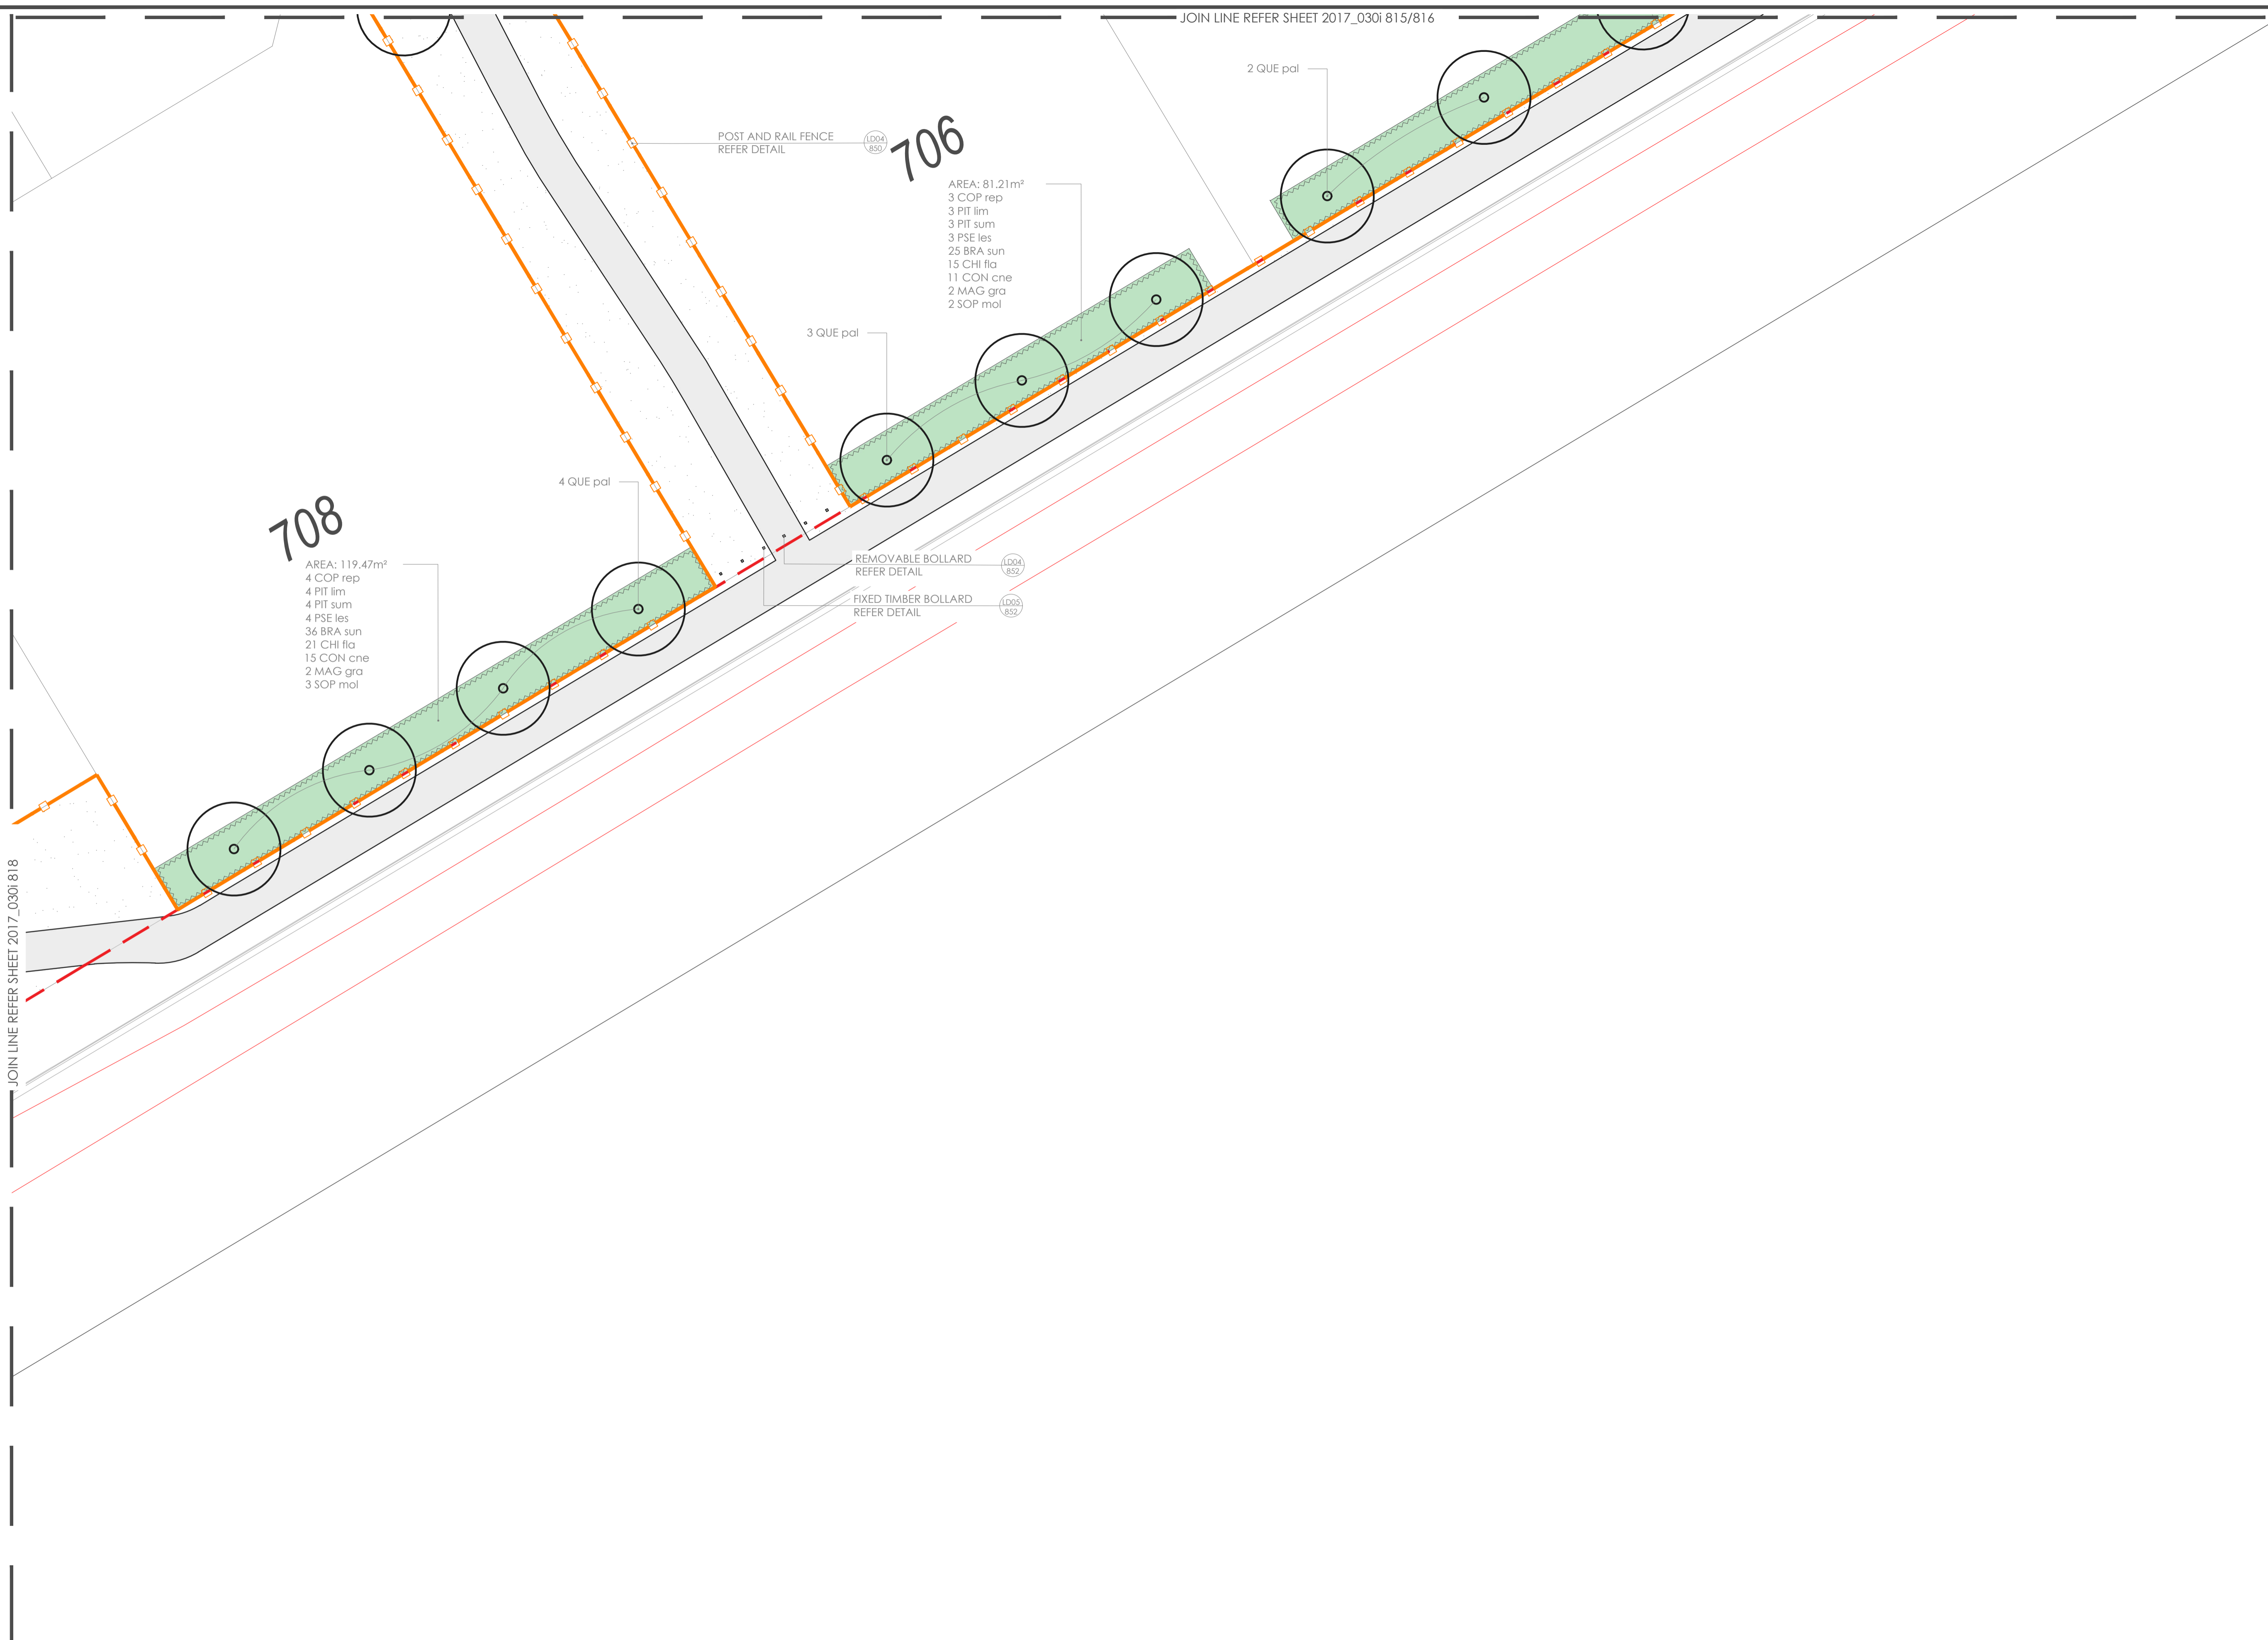

legend:

- PROPOSED TREE
- PROPOSED SHRUB
- PROPOSED PLANTING
- PLANTING AREA - BARK MULCH LIGHT TO 100MM DEPTH
- LAWN - REFER TO ENGINEERS SPEC
- PAVING TYPE 1 FIRTH HOLLAND SETS
- PAVING TYPE 2 FIRTH EXPOSED AGGREGATE CONCRETE 'WAIMAK' WITH SAW CUTS @ 1M CRS
- PAVING TYPE 3 FIRTH EXPOSED AGGREGATE CONCRETE 'WAIMAK' WITH SAW CUTS AS SHOWN
- PAVING TYPE 4 BROOM FINISHED CONCRETE
- ASPHALT PATHWAY - REFER TO ENGINEERS SPEC
- WESTBROOK PARK BENCH SEAT BY FEL GROUP
- LANDSCAPE ROCKS - REFER TO SPEC
- LIGHT POLE - REFER TO LIGHTING PLAN
- PROPOSED POST AND RAIL FENCE - REFER TO DETAILS
- STAGE 11 AND 13 - 16 BOUNDARY

NOTE:

REFER TO LANDSCAPE SPECIFICATION FOR DETAILS OF TIMING, WATERING AND MULCHING

REFER TO ENGINEERS DRAWINGS FOR LEVELS AND DRAINAGE

revision:

rev no.	date	description	approved
A	20/04/2021	For Council	DCM
B	20/07/2021	Council Amendments	DCM

dcu
URBAN
DCM URBAN DESIGN LIMITED
LEVEL 3, 329 DURHAM STREET NORTH
CHRISTCHURCH, NZ
WWW.DCMURBAN.COM

note:
Contractors to verify all dimensions on site prior to commencing work. Contractors are responsible for confirming the location of all underground services on site prior to commencing work. Figured dimensions to be taken in preference to scaled dimensions

client / project name:
**ACLAND PARK
STAGES 11 AND 13 - 16
ROLLESTON**

drawing name:
LAYOUT AND PLANTING PLAN

drawing sheet:
Sheet 19 (of 19)

date : APRIL 2021
designed by : DCM
drawn by : SB, HB
scale (@ A1) : 1:200 @A1

project no / drawing no / revision:
2017_030i / L 819 / B